


1109.TIF

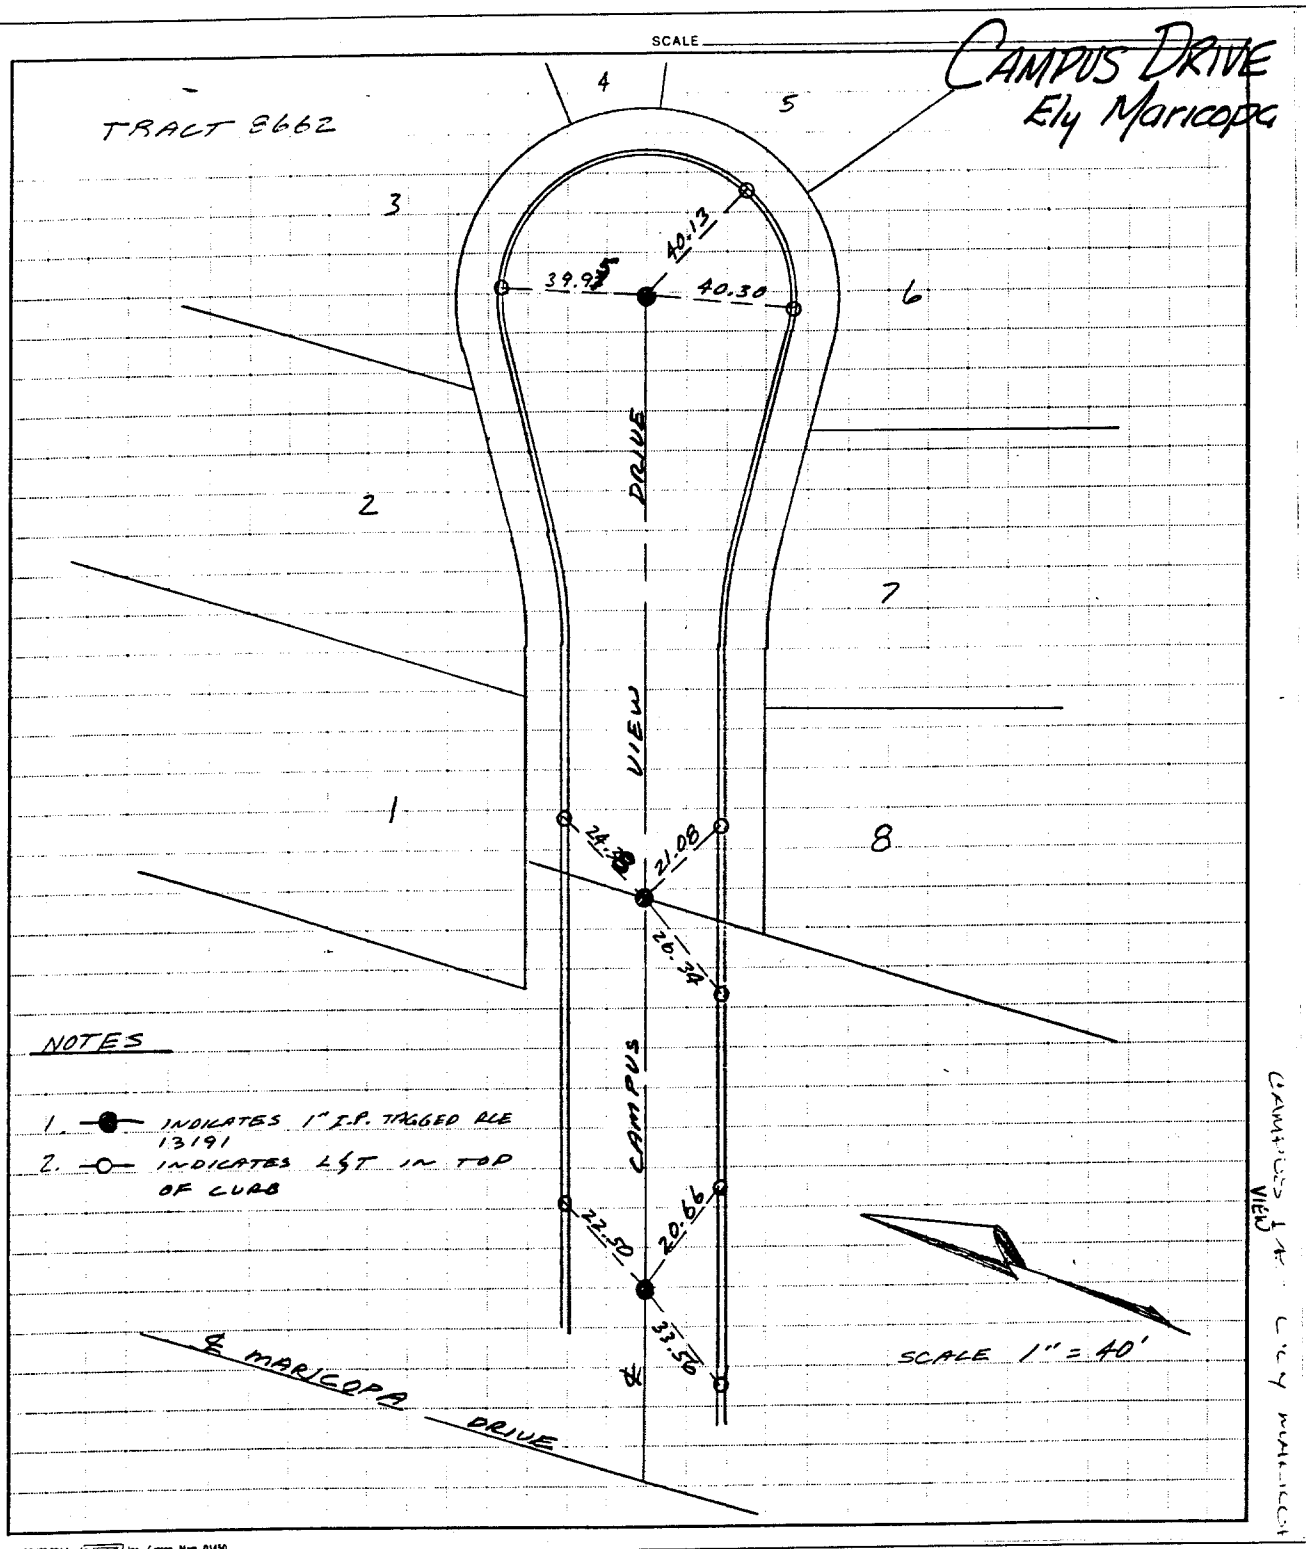

NOTES

- 1. ● INDICATES 1" I.P. TAGGED R/L 13191
- 2. ○ INDICATES L&T IN TOP OF CURB

- ✕ FD. Ramset Nail on T/C
- FD. LD. & TK. on T/C
- FD. "C" Nail on T/C
- Set LD. & TK. on T/C

Street: **CAMPUS DRIVE**

X-Street: **ELY MARICOPA**

OFFICIAL USE ONLY

OFFICIAL TIE PLAT
CITY OF RIVERSIDE

These ties are for the purpose of perpetuating the found monumentation. No claim is made as to the relationship of the points or lines shown hereon to true boundary locations.

Scale:
 Date:
 Drawn by:
 W.O.:
 F.B.:

Sheet 1 of 1
 File No.:

PROJECT 2061 INVER INC. GREEN MAN 01450