

Street: CAMPUS VIEW DR

X-Street: SANTA CRUZ DR  
OFFICIAL USE ONLY


D.O. 65-65 SURVEY OF TRACT 3164

F.B. 1002 PAGE 1A7 PARTY NO. AND MEMBERS

PEREZ-AQUILERA-DIAZ

DATE 11/11/71  
AUG 10, 71  
CAMPUS VIEW  
@ SANTA CRUZ

SCALE 1" = 40' CHECKED BY MAP NO

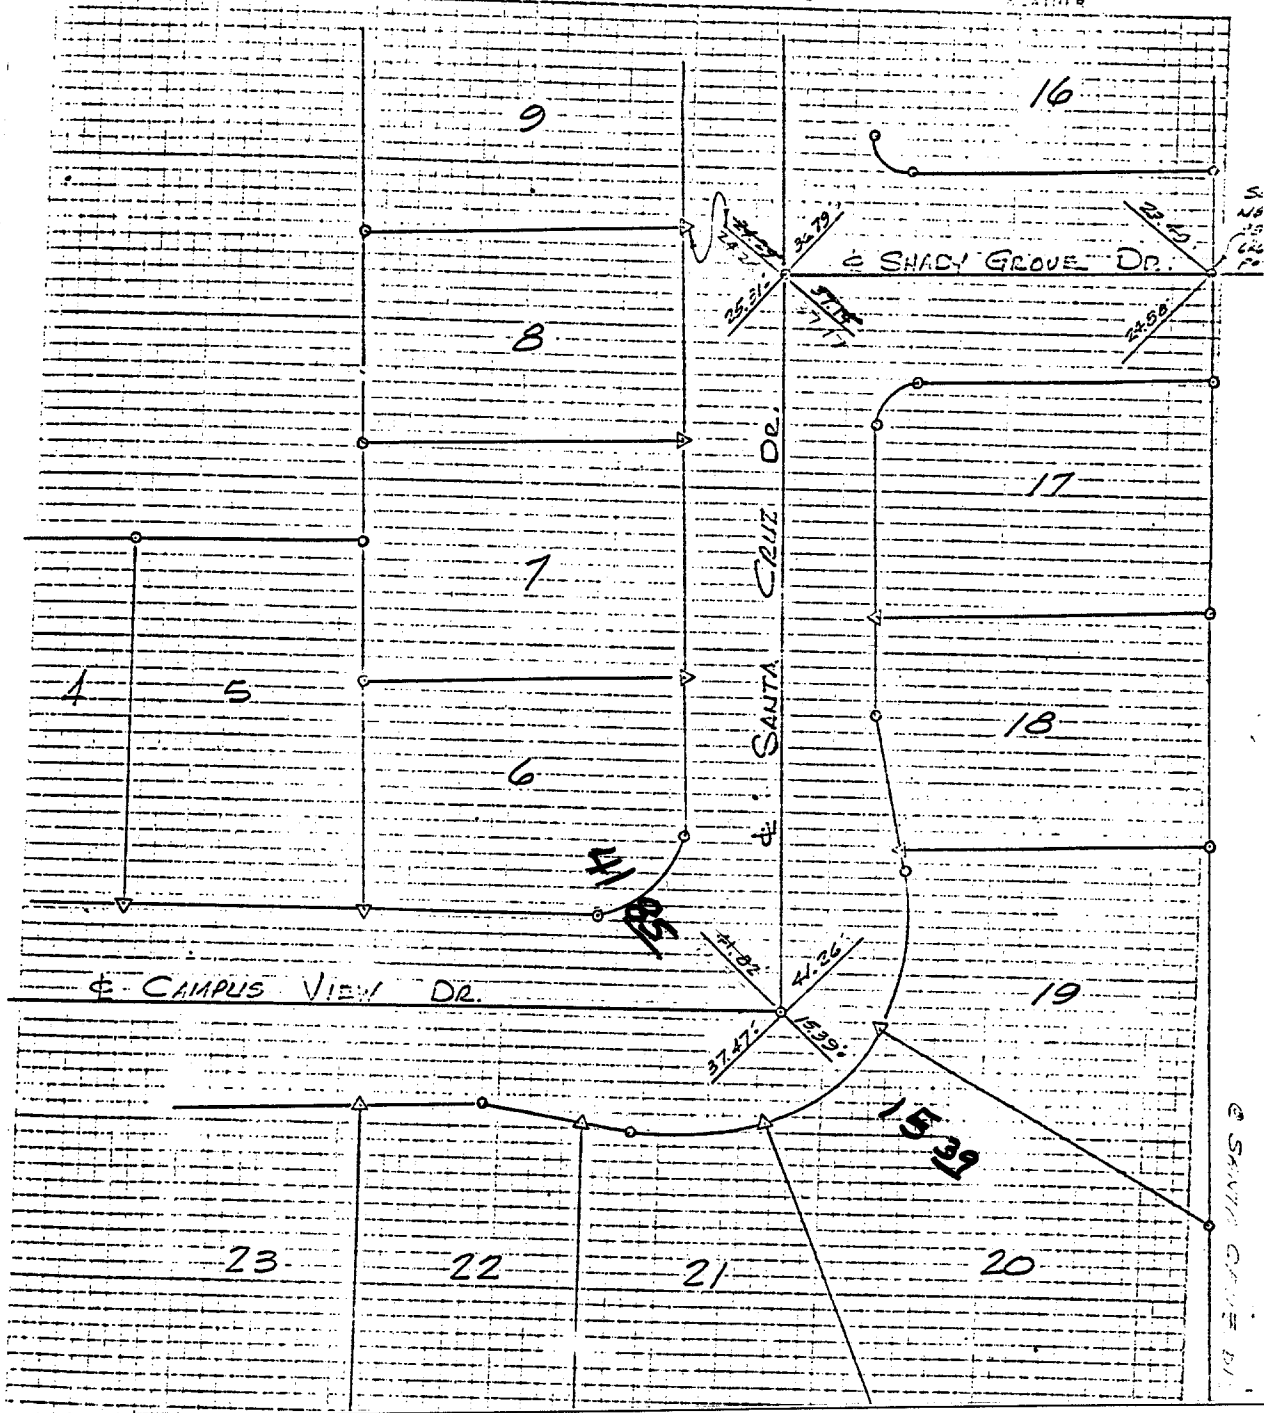

- ✕ FD. Ramset Nail on T/C
- FD. "C" Nail on T/C

- FD. LD. & TK. on T/C
- Set LD. & TK. on T/C

## OFFICIAL TIE PLAT

### CITY OF RIVERSIDE

*These ties are for the purpose of perpetuating the found monumentation. No claim is made as to the relationship of the points or lines shown hereon to true boundary locations.*

Scale:  
Date:  
Drawn by:  
W.O.:  
F.B.:

Sheet 1 of 1  
File No.:

1110. TIF