

1149.77

Street: WITT AVE.


X-Street: MARYMOUNT AVE.

OFFICIAL USE ONLY

TRACT 30028

LEGEND

- FD NAIL & TAG "RCE, 20300" ON T.C. AT E. PROD.
- FD NAIL ON T.C.
- △ FD. SPIK. TAGGED "RCE, 20300" AT RAD PT.

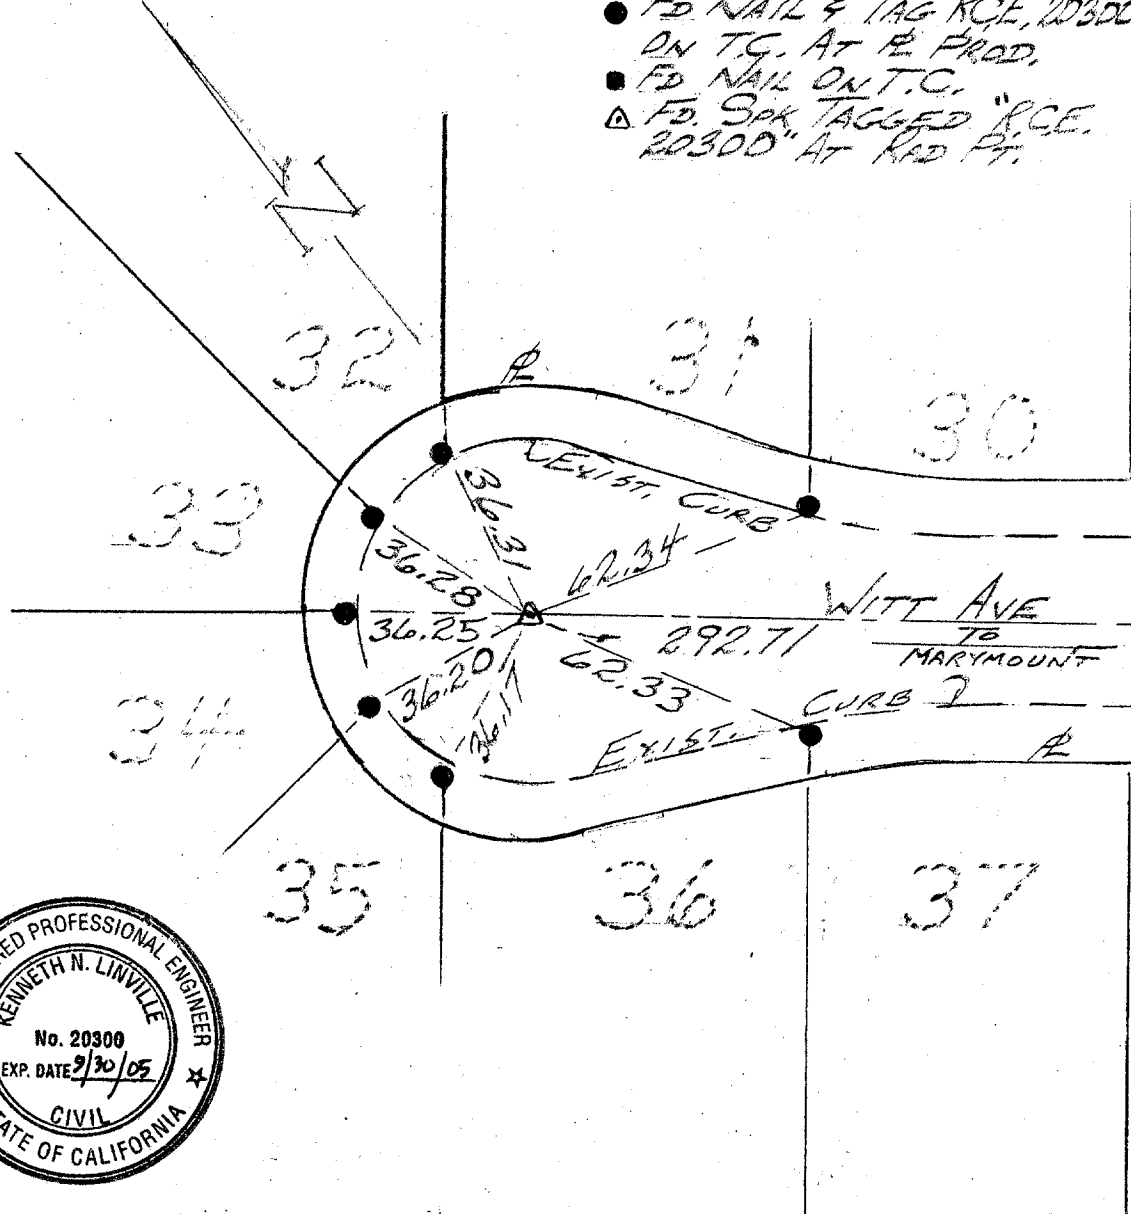

Kenneth N. Linville 8/25/03
 KENNETH N. LINVILLE

Scale: 1" = 40'
 Date: 8/25/03
 Drawn by: JSB

OFFICIAL TIE PLAT
CITY OF RIVERSIDE

These ties are for the purpose of perpetuating the found monumentation. No claim is made as to the relationship of the points or lines shown hereon to true boundary locations.

Sheet 1 of 1
 File No.: