

1154-TIF

Street: STANLEY CT


X-Street: MARYMOUNT ST.

OFFICIAL USE ONLY

TRACT 30028

LEGEND

- FD NAIL & TAG "RCE, 20300"
- FD NAIL ON TC
- △ FD SPK TAGGED "RCE, 20300" AT E INT.

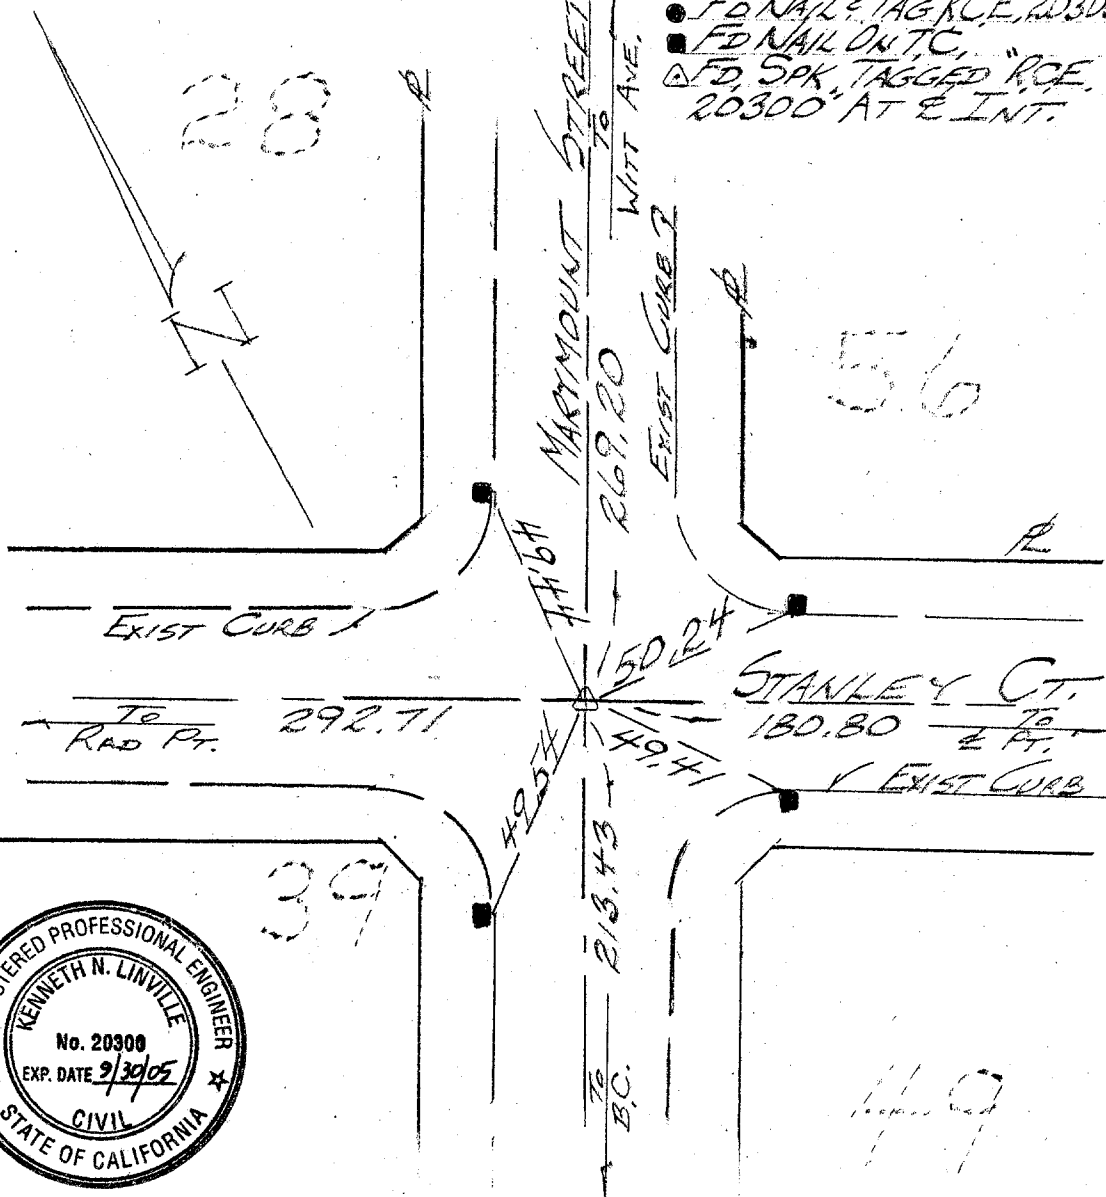

Kenneth N. Linville 8/25/03  
 KENNETH N. LINVILLE

Scale: 1" = 40'  
 Date: 8/25/03  
 Drawn by: J.S.B.

**OFFICIAL TIE PLAT**  
**CITY OF RIVERSIDE**

These ties are for the purpose of perpetuating the found monumentation. No claim is made as to the relationship of the points or lines shown hereon to true boundary locations.

Sheet 1 of 1  
 File No.: