


1182.TIF

STREET BARNWOOD LN.

X-STREET SUGAR BUSH CT.

OFFICE USE ONLY

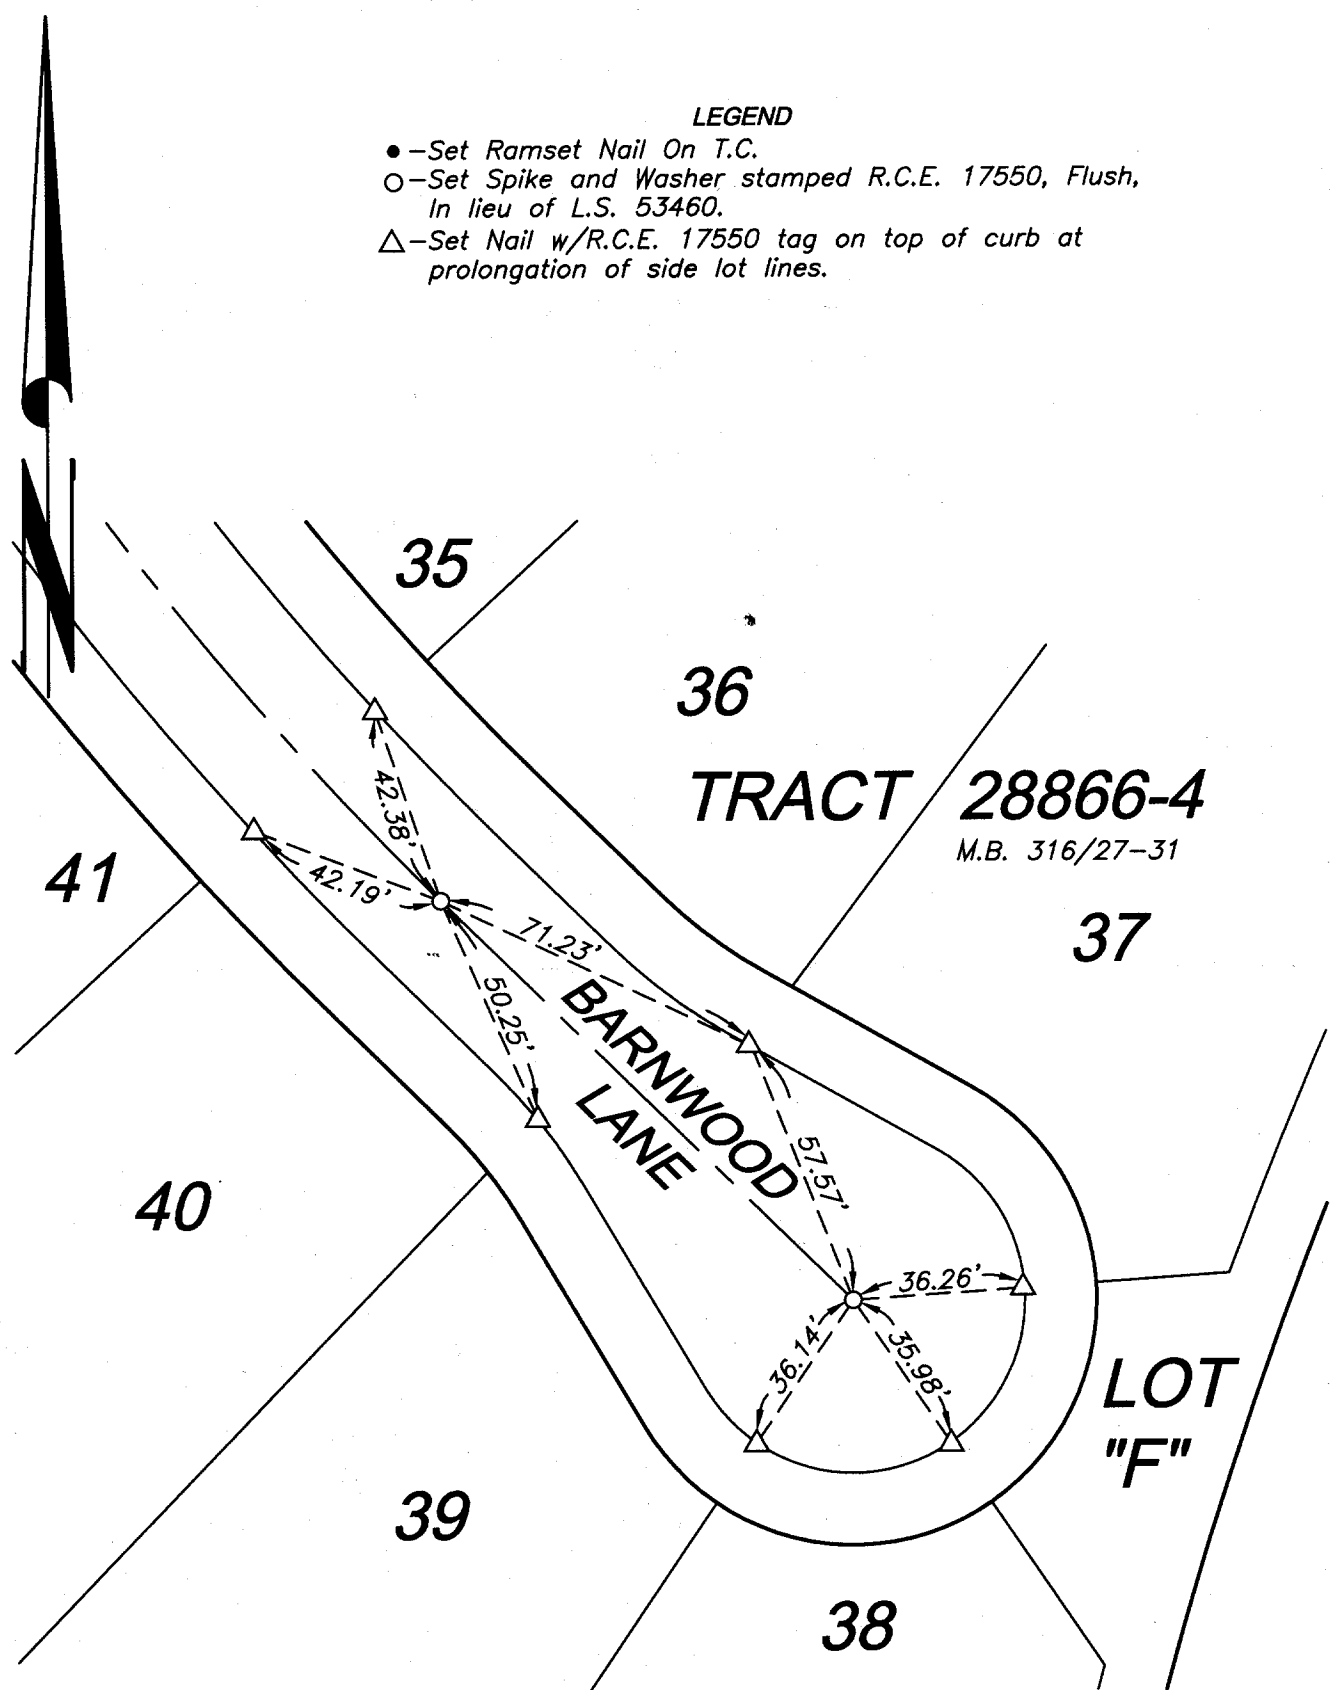

LEGEND

- -Set Ramset Nail On T.C.
- -Set Spike and Washer stamped R.C.E. 17550, Flush, In lieu of L.S. 53460.
- △ -Set Nail w/R.C.E. 17550 tag on top of curb at prolongation of side lot lines.

TRACT 28866-4

--- OFFICIAL TIE PLAT ---
CITY OF RIVERSIDE

SCALE: 1" = 40'

DATE: 1-30-04

DR. BY: C.E.G.

W.O.: 1125-001

PREPARED BY: **C.E.G.** Canty Engineering Group, Inc.
CIVIL ENGINEERING PLANNING SURVEYING

2020 IOWA Avenue, Suite 102, Riverside, CA 92507
P.O. Box 52050, Riverside, CA 92517 (909) 683-5234 FAX (909) 683-5301

SHEET

5

OF 5 SHEETS