


Street: CANNON RD.

X-Street: CORONET DR.

OFFICIAL USE ONLY

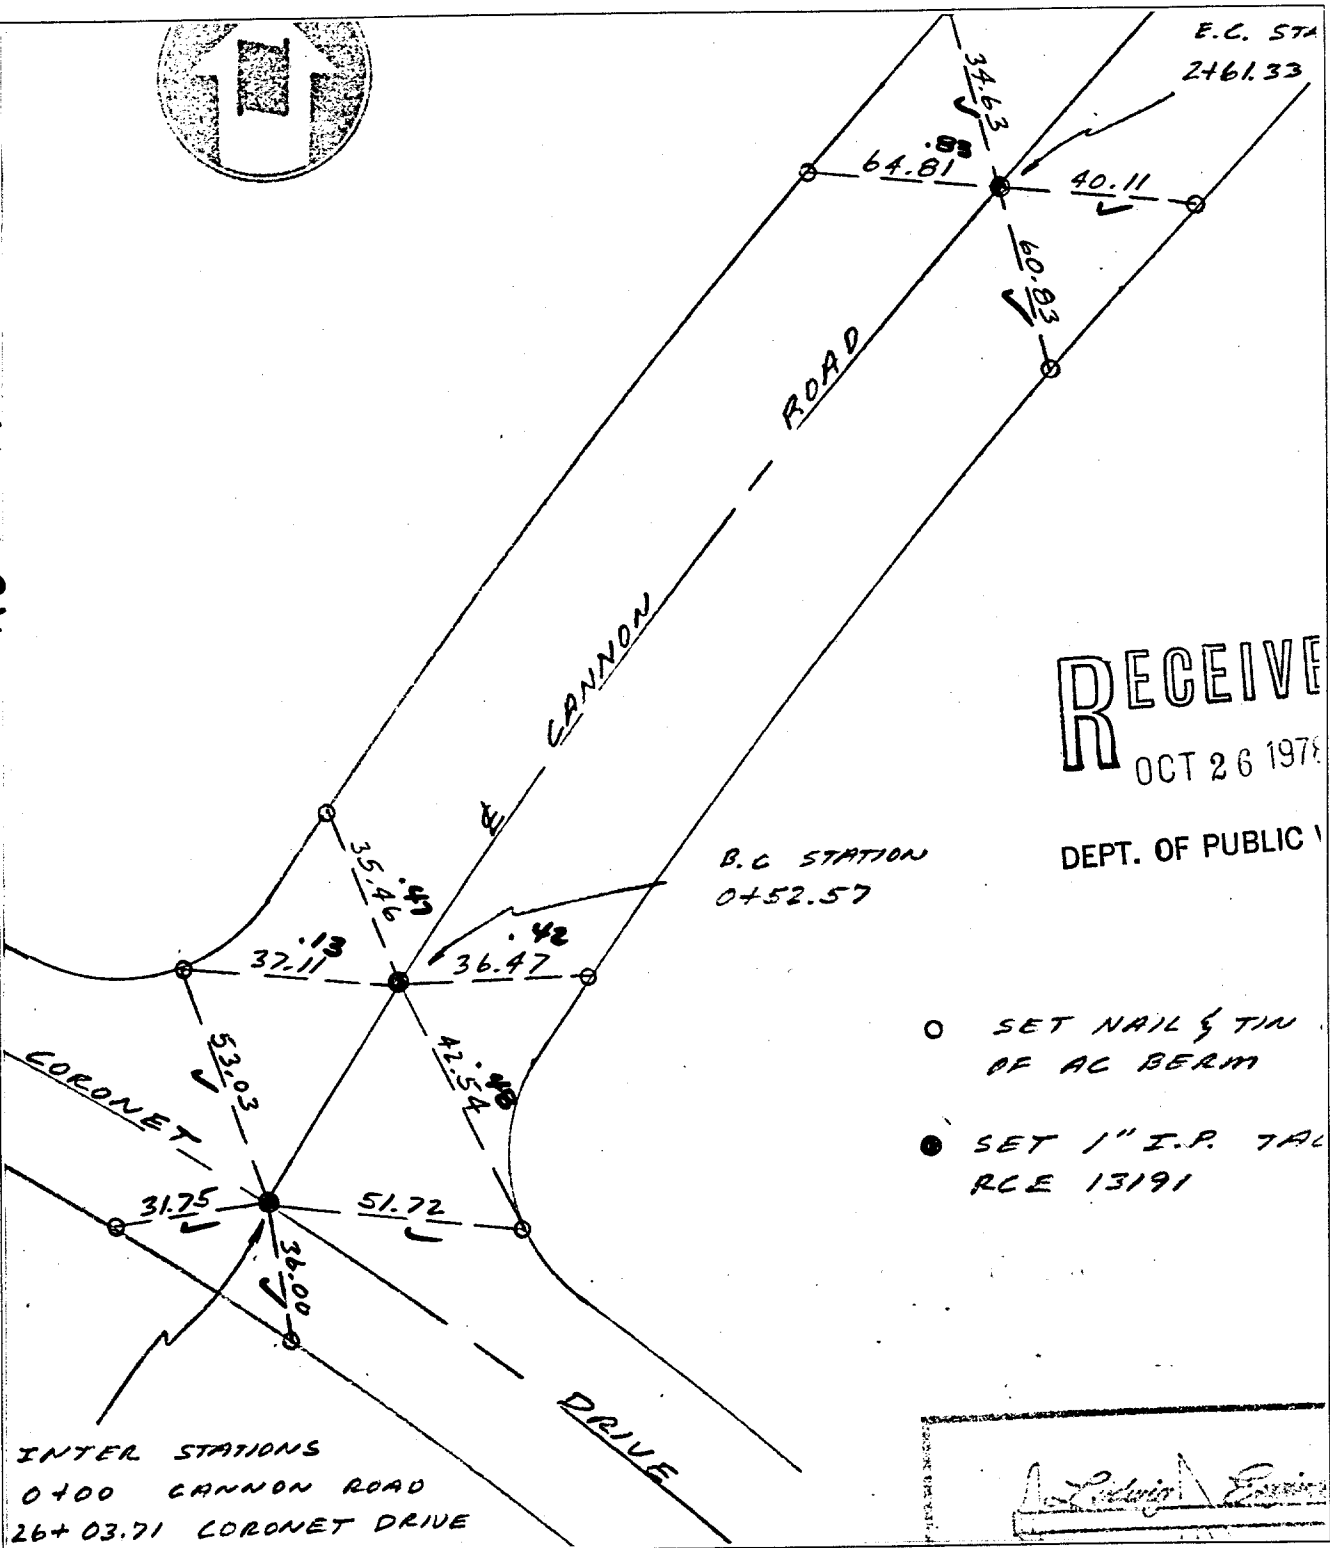

RECEIVED
OCT 26 1978

DEPT. OF PUBLIC

- SET NAIL & TIN OF AC BERM
- SET 1" I.P. TAIL RCE 13191

[Signature]
 [Stamp]

- × FD. Ramset Nail on T/C
- FD. LD. & TK. on T/C
- FD. "C" Nail on T/C
- Set LD. & TK. on T/C

Scale:
 Date:
 Drawn by:
 W.O.:
 F.B.:

OFFICIAL TIE PLAT
CITY OF RIVERSIDE

These ties are for the purpose of perpetuating the found monumentation. No claim is made as to the relationship of the points or lines shown hereon to true boundary locations.

TRACT 7427

Sheet 1 of 10
 File No.:

1121.1211