

Street:


BRUNSWICK AVENUE

X-Street:

LARKSPUR ROAD

OFFICIAL USE ONLY

HISTORICAL DATA  
MB 49/9-10  
37/72-73  
35/47-48

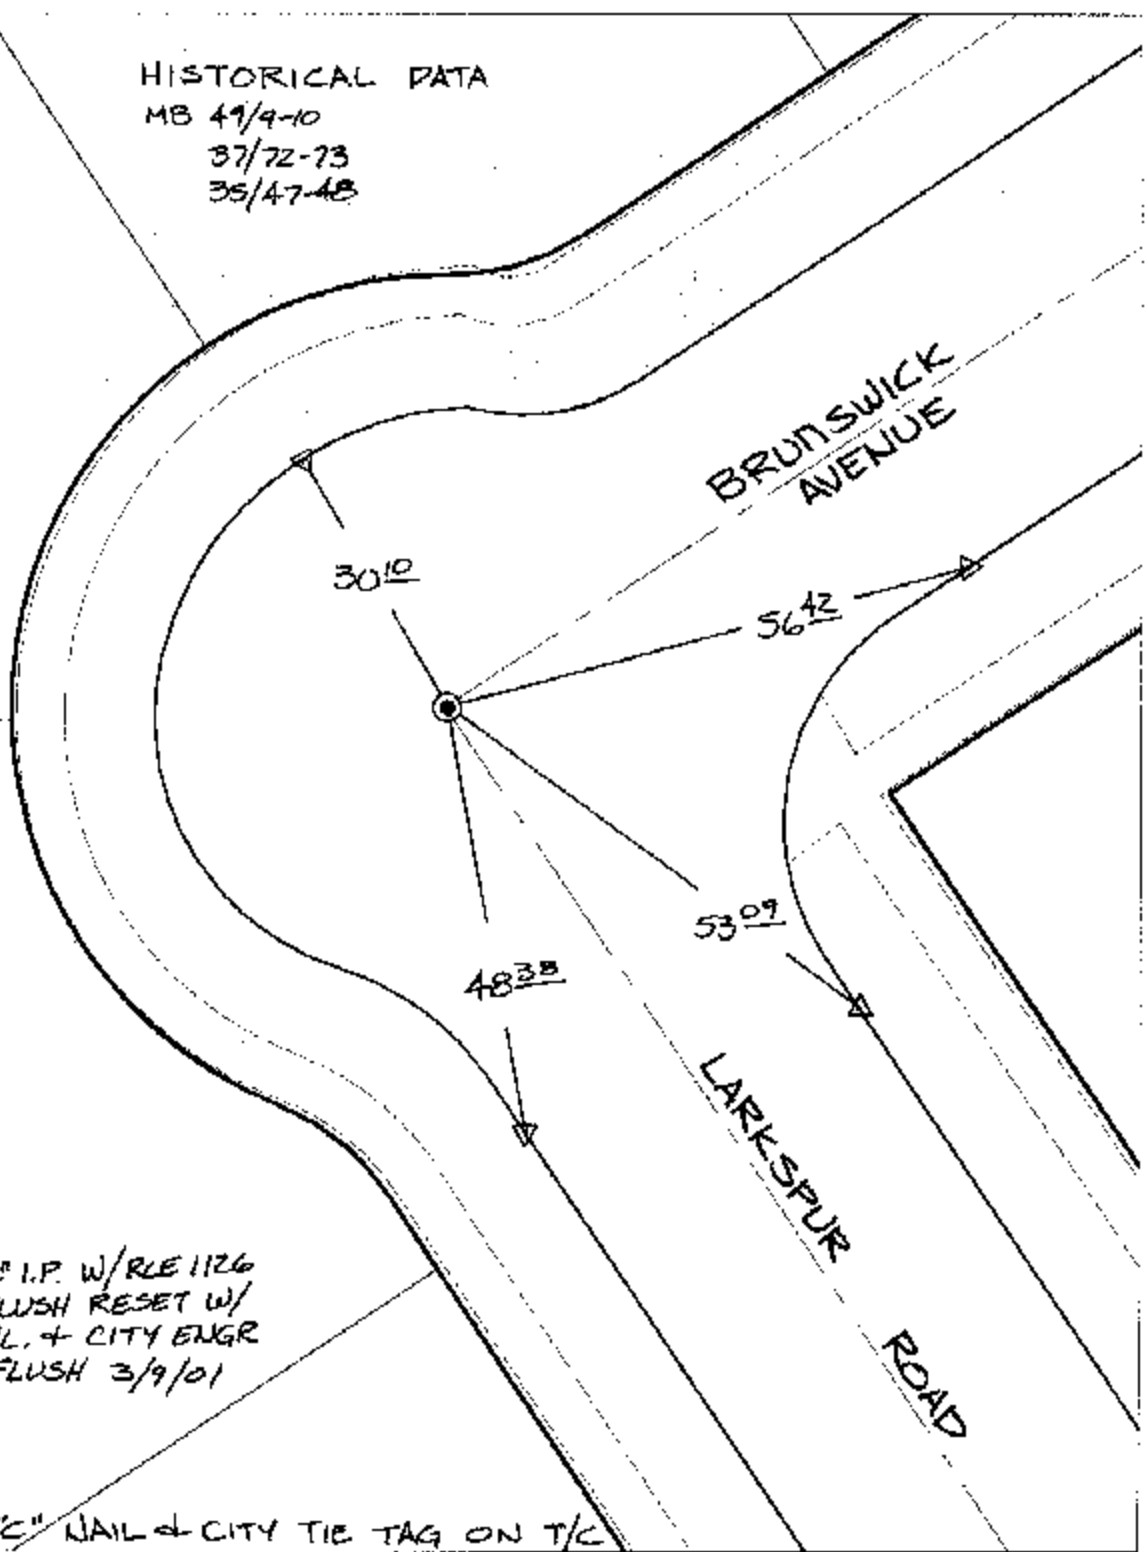

⊙ FD. 3/4" I.P. W/RLE 1126  
TAG FLUSH RESET W/  
P.K. NL. + CITY ENGR  
TAG FLUSH 3/9/01

△ DET "C" NAIL & CITY TIE TAG ON T/C

- ⊗ FD. Ramset Nail on T/C      ● FD. LD. & TK. on T/C      P.K. and City Engineer tag to be set @ surface after street construction is complete. (if possible)
- FD. "C" Nail on T/C      ○ Set LD. & TK. on T/C

Scale: 1" = 20'  
 Date: 12/24/03  
 Drawn by: SURVEY  
 F.B.:  
 TR-Sec: T3SR5W-6

## OFFICIAL TIE PLAT

### CITY OF RIVERSIDE

*These ties are for the purpose of perpetuating the found monumentation. No claim is made as to the relationship of the points or lines shown hereon to true boundary locations.*



Sheet 1 of 1  
 Cadme MB: 51-6