


11271.TIF

Street: WAYFIELD ROAD X-Street: NEW HAVEN DRIVE
OFFICIAL USE ONLY

TRANSIT TIES

⊙ FD NOTHING @ SURFACE ALSO FD L+T BUT NO DIST.

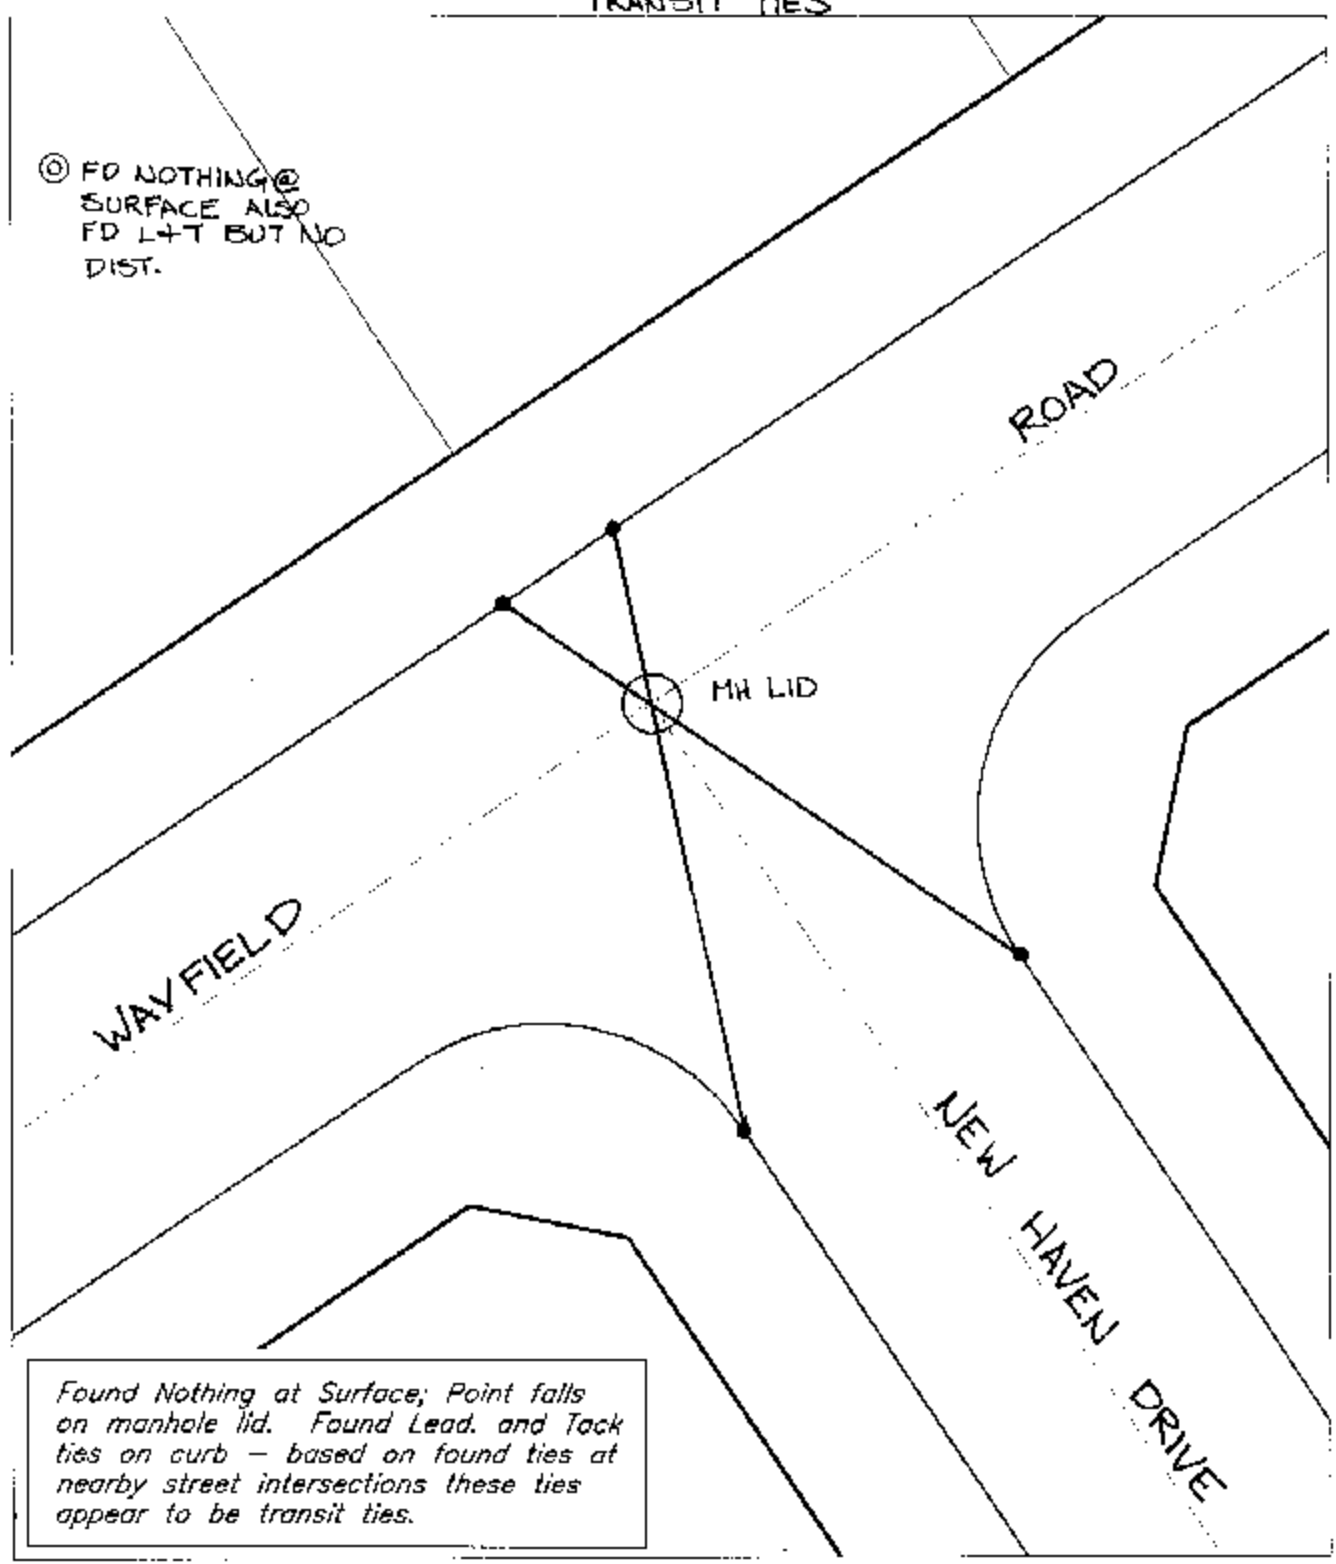

Found Nothing at Surface; Point falls on manhole lid. Found Lead. and Tack ties on curb - based on found ties at nearby street intersections these ties appear to be transit ties.

- ✕ FD. Ramset Nail on T/C
- FD. LD. & TK. on T/C
- FD. "C" Nail on T/C
- Set LD. & TK. on T/C

P.K. and City Engineer tag to be set @ surface after street construction is complete. (If possible)

Scale: 1" = 20'
 Date: 12/17/03
 Drawn by: SURVEY
 F.B.:
 TR-Sec: T3SR6W-14

OFFICIAL TIE PLAT

CITY OF RIVERSIDE



These ties are for the purpose of perpetuating the found monumentation. No claim is made as to the relationship of the points or lines shown hereon to true boundary locations.

Sheet 1 of 1
 Cadme MB: 79-3