


Street: STANHOPE LN.

OFFICIAL USE ONLY

X-Street: CANNON RD.

SURVEY OF 5 TIES TRACED TO 2007-1 & FINAL
 FOR BROCK AHMANSON W.O.No. 2767 DATE 9-19-37
 SURVEY PARTY McKEE MOYER CLOYER REF. _____ A.M. _____

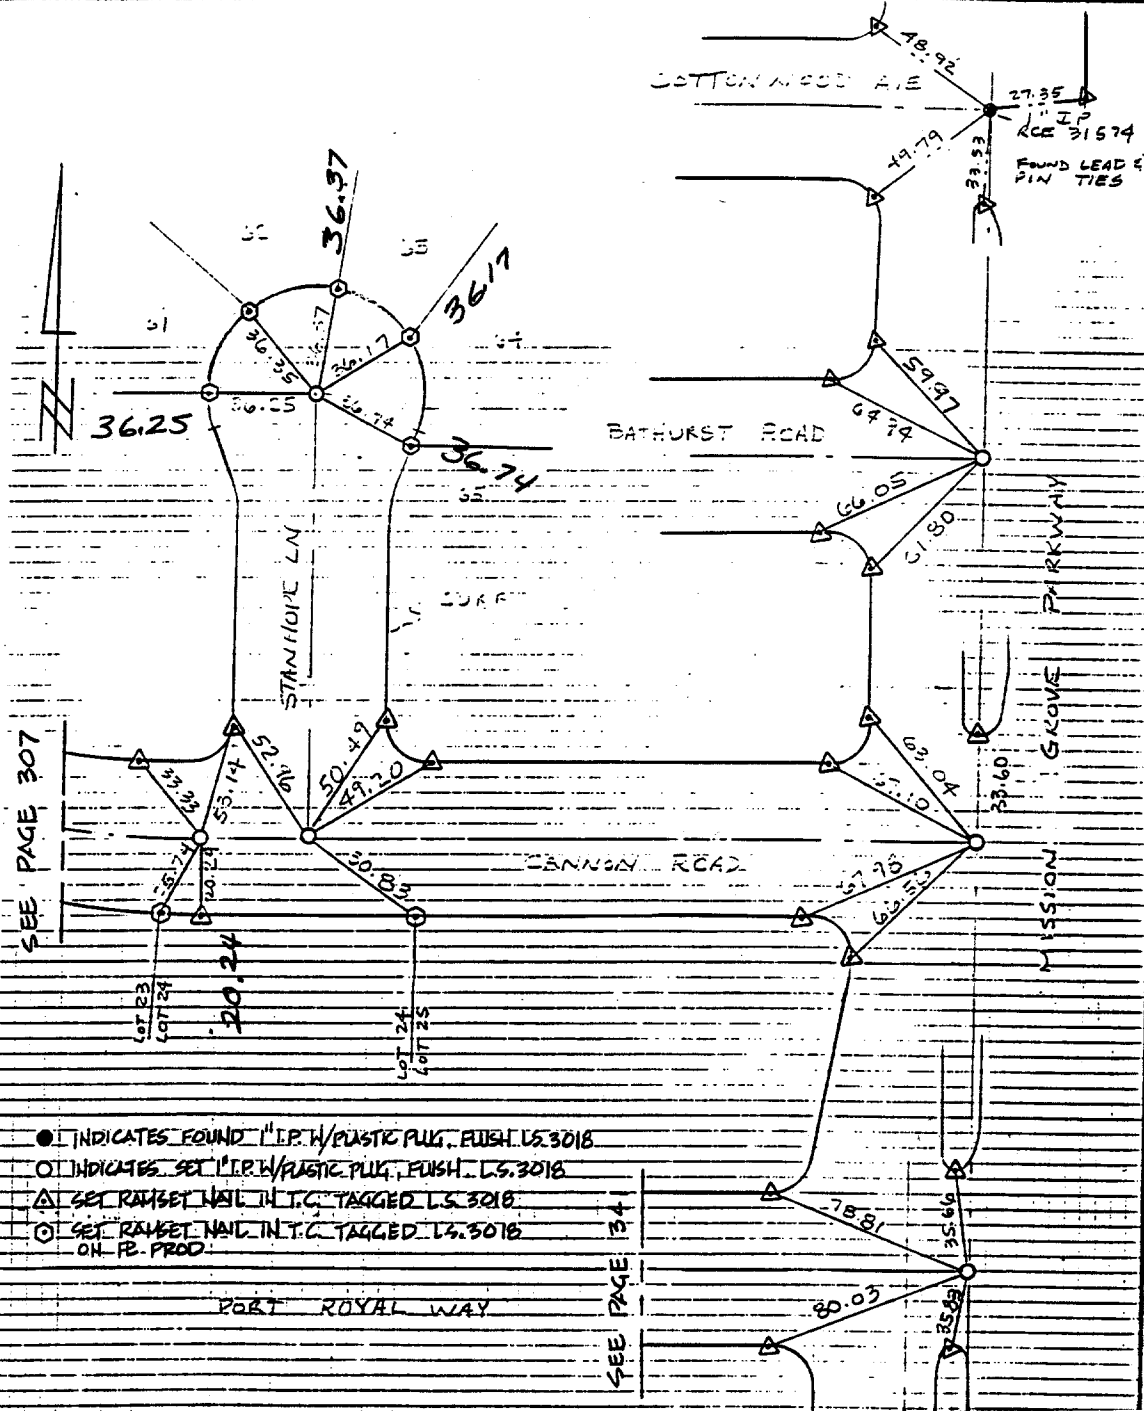

1128 TIES

- INDICATES FOUND "I.P.W./PASTIC PLUG, FUSH. L.S. 3018
- INDICATES SET "I.P.W./PASTIC PLUG, FUSH. L.S. 3018
- △ SET RAMSET NAIL IN T.C. TAGGED L.S. 3018
- SET RAMSET NAIL IN T.C. TAGGED L.S. 3018 ON F.B. PROD.

- × FD. Ramset Nail on T/C
- FD. LD. & TK. on T/C
- FD. "C" Nail on T/C
- Set LD. & TK. on T/C

Scale:
 Date:
 Drawn by:
 W.O.:
 F.B.:

OFFICIAL TIE PLAT

CITY OF RIVERSIDE

These ties are for the purpose of perpetuating the found monumentation. No claim is made as to the relationship of the points or lines shown hereon to true boundary locations.

Sheet 1 of 1
 File No.: