

11285.TIF

STREET SANVITALIA ST. X-STREET WOOD RD.

OFFICE USE ONLY

LEGEND


- -Set Nail on T.C.
- -Set Nail and R.C.E. 17550 Tag in top of curb at the prolongation of side lot lines.
- ▲ -Set 1/2" Spike and R.C.E. 17550 Tag, Flush.



9/24/04

TRACT 29478

M.B. 343/81-83

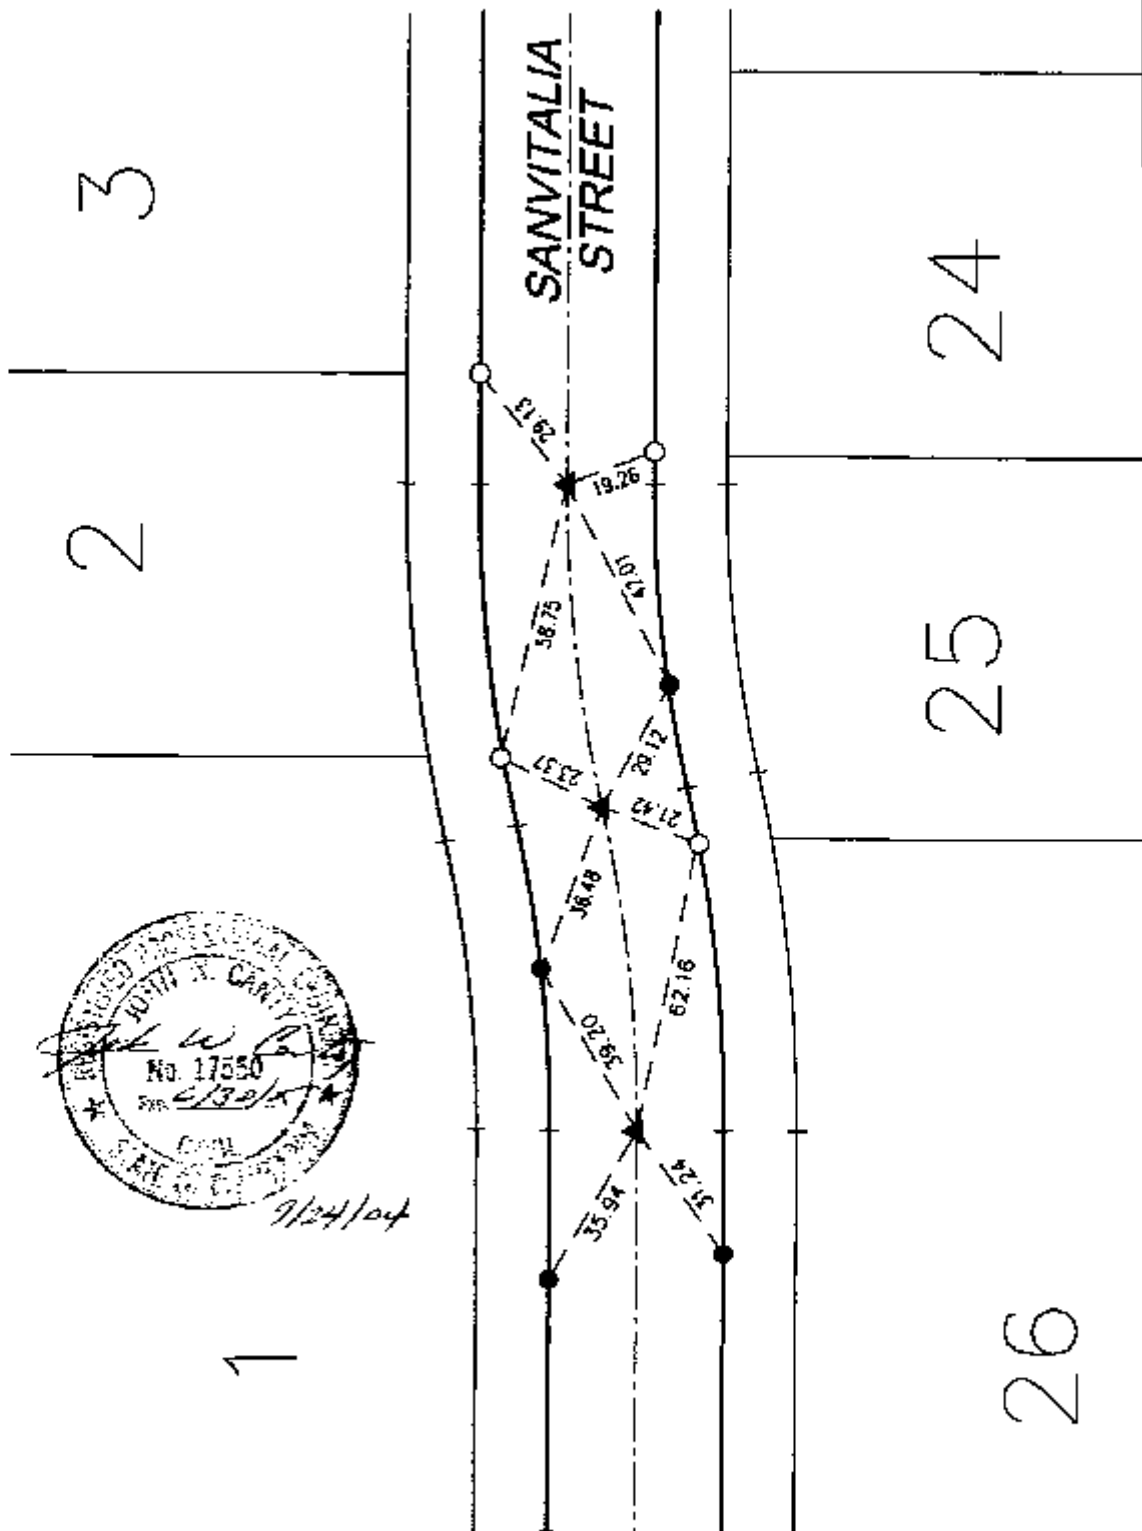

SCALE: 1"=40'

DATE: 08-10-04

DR. BY: C.E.G.

W.O.: 1241-001

--- OFFICIAL TIE PLAT ---
CITY OF RIVERSIDE

PREPARED BY: **C.E.G.** *Carty Engineering Group, Inc.*
CIVIL ENGINEERING PLANNING SURVEYING

2010 IOWA Avenue, Suite 110, Riverside, CA 92507
P.O. Box 52050, Riverside, CA 92517 (909) 683-5234 FAX (909) 683-5301

SHEET

3

OF 7 SHEETS