


11290.TIF

STREET RIVERWALK PARKWAY X-STREET PIERCE ST

OFFICE USE ONLY

LEGEND

- -Set Nail on I.C.
- -Set 1" I.P. w/plastic plug stamped R.C.E. 17550, Flush.
- △ -Set Nail w/R.C.E. 17550 tag on top of curb at prolongation of side lot lines.
- x -Fd. lead & tack on top of concrete curb.

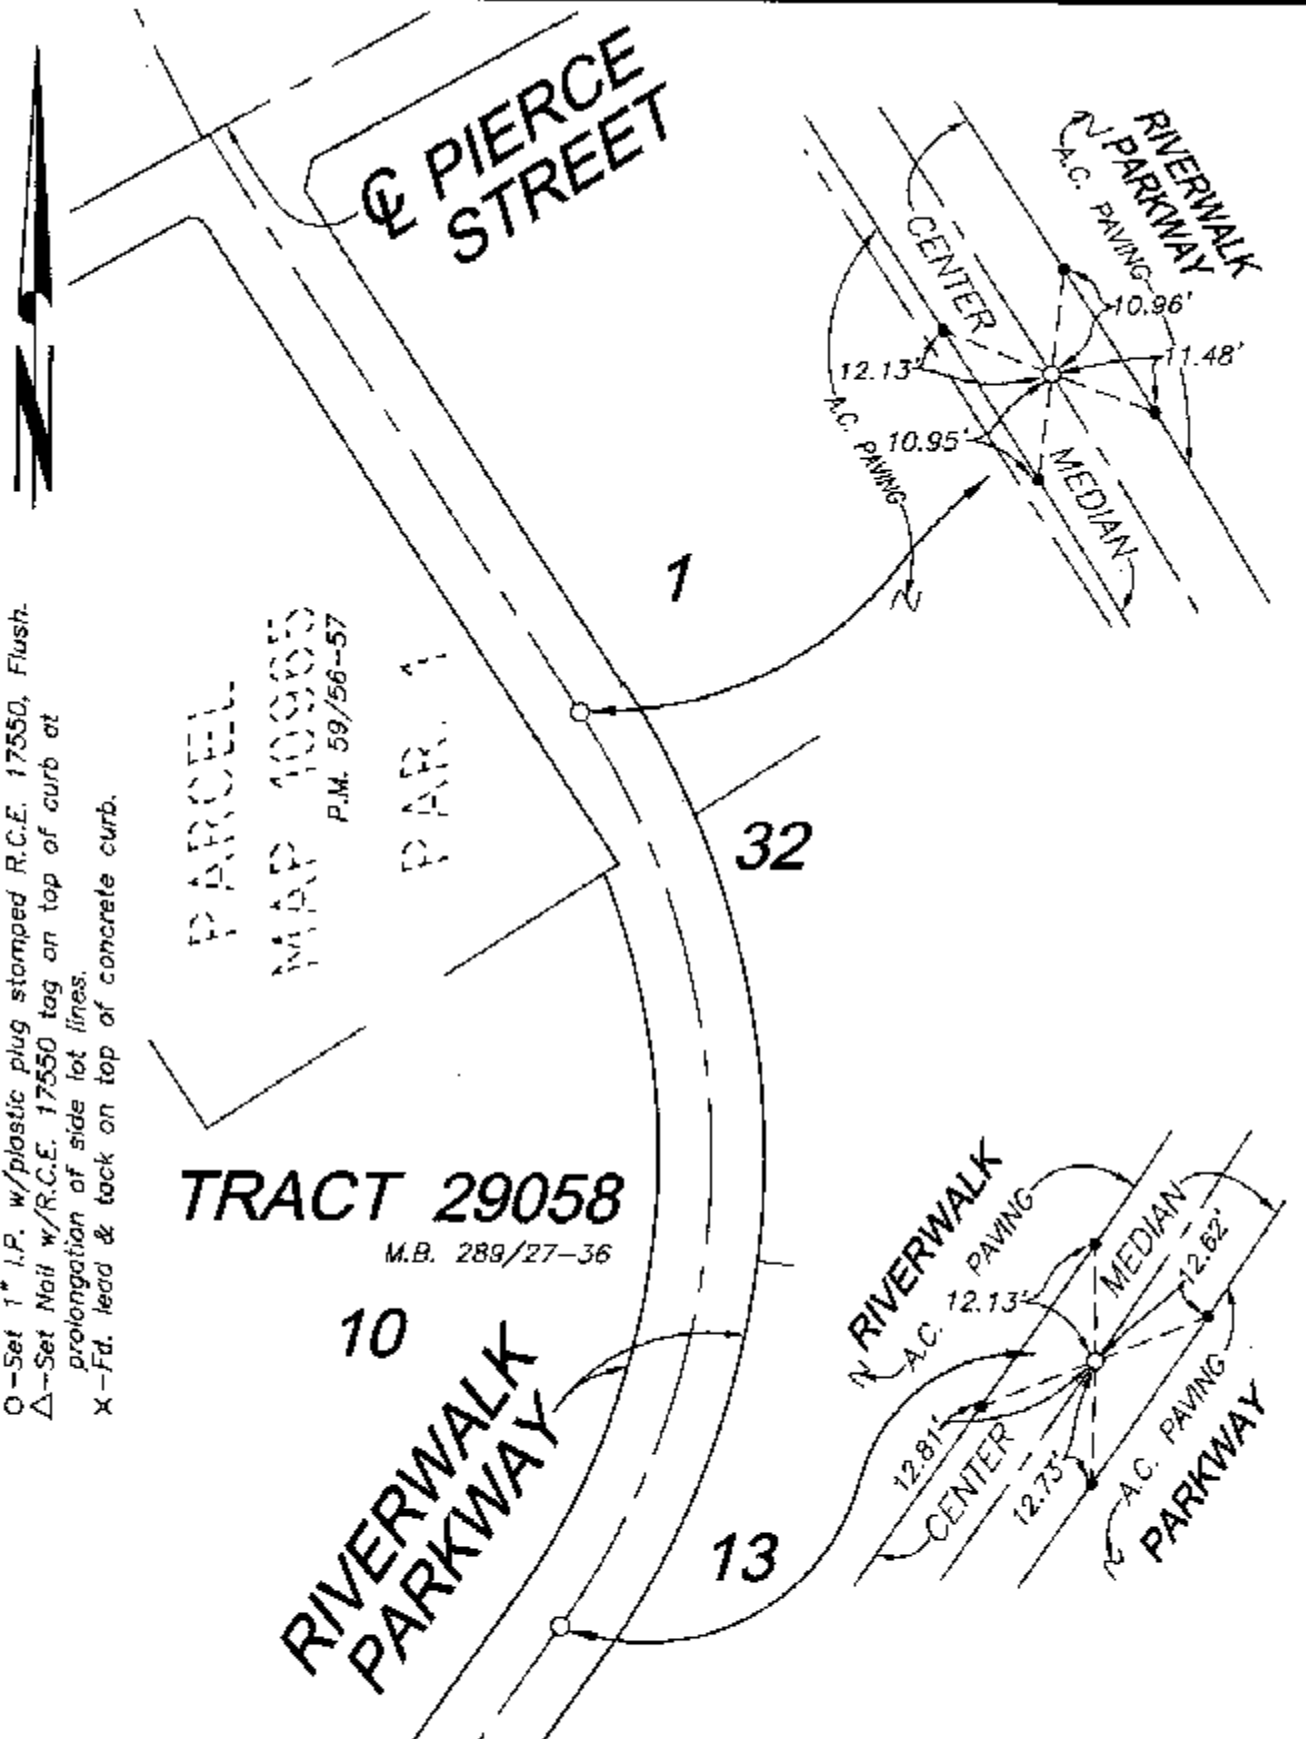

SCALE: 1" = 20'

DATE: 03-28-03

DR. BY: C.E.G.

W.O.: 1104-001

OFFICIAL TIE PLAT CITY OF RIVERSIDE

PREPARED BY: C.E.G. Canty Engineering Group, Inc. CIVIL ENGINEERING PLANNING SURVEYING

2020 IOWA Avenue, Suite 102, Riverside, CA 92507 P.O. Box 52050, Riverside, CA 92517 (909) 683-5234 FAX (909) 683-5301

SHEET

1

OF 13 SHEETS