


11292.TIF

STREET COLLETT AVE X-STREET GOLDEN AVE

OFFICE USE ONLY

LEGEND

- - Set Nail on T.C.
- - Set 1" I.P. w/plastic plug stamped R.C.E. 17550, Flush.
- △ - Set Nail w/R.C.E. 17550 tag on top of curb at prolongation of side lot lines.
- x - Fd. lead & tack on top of concrete curb.

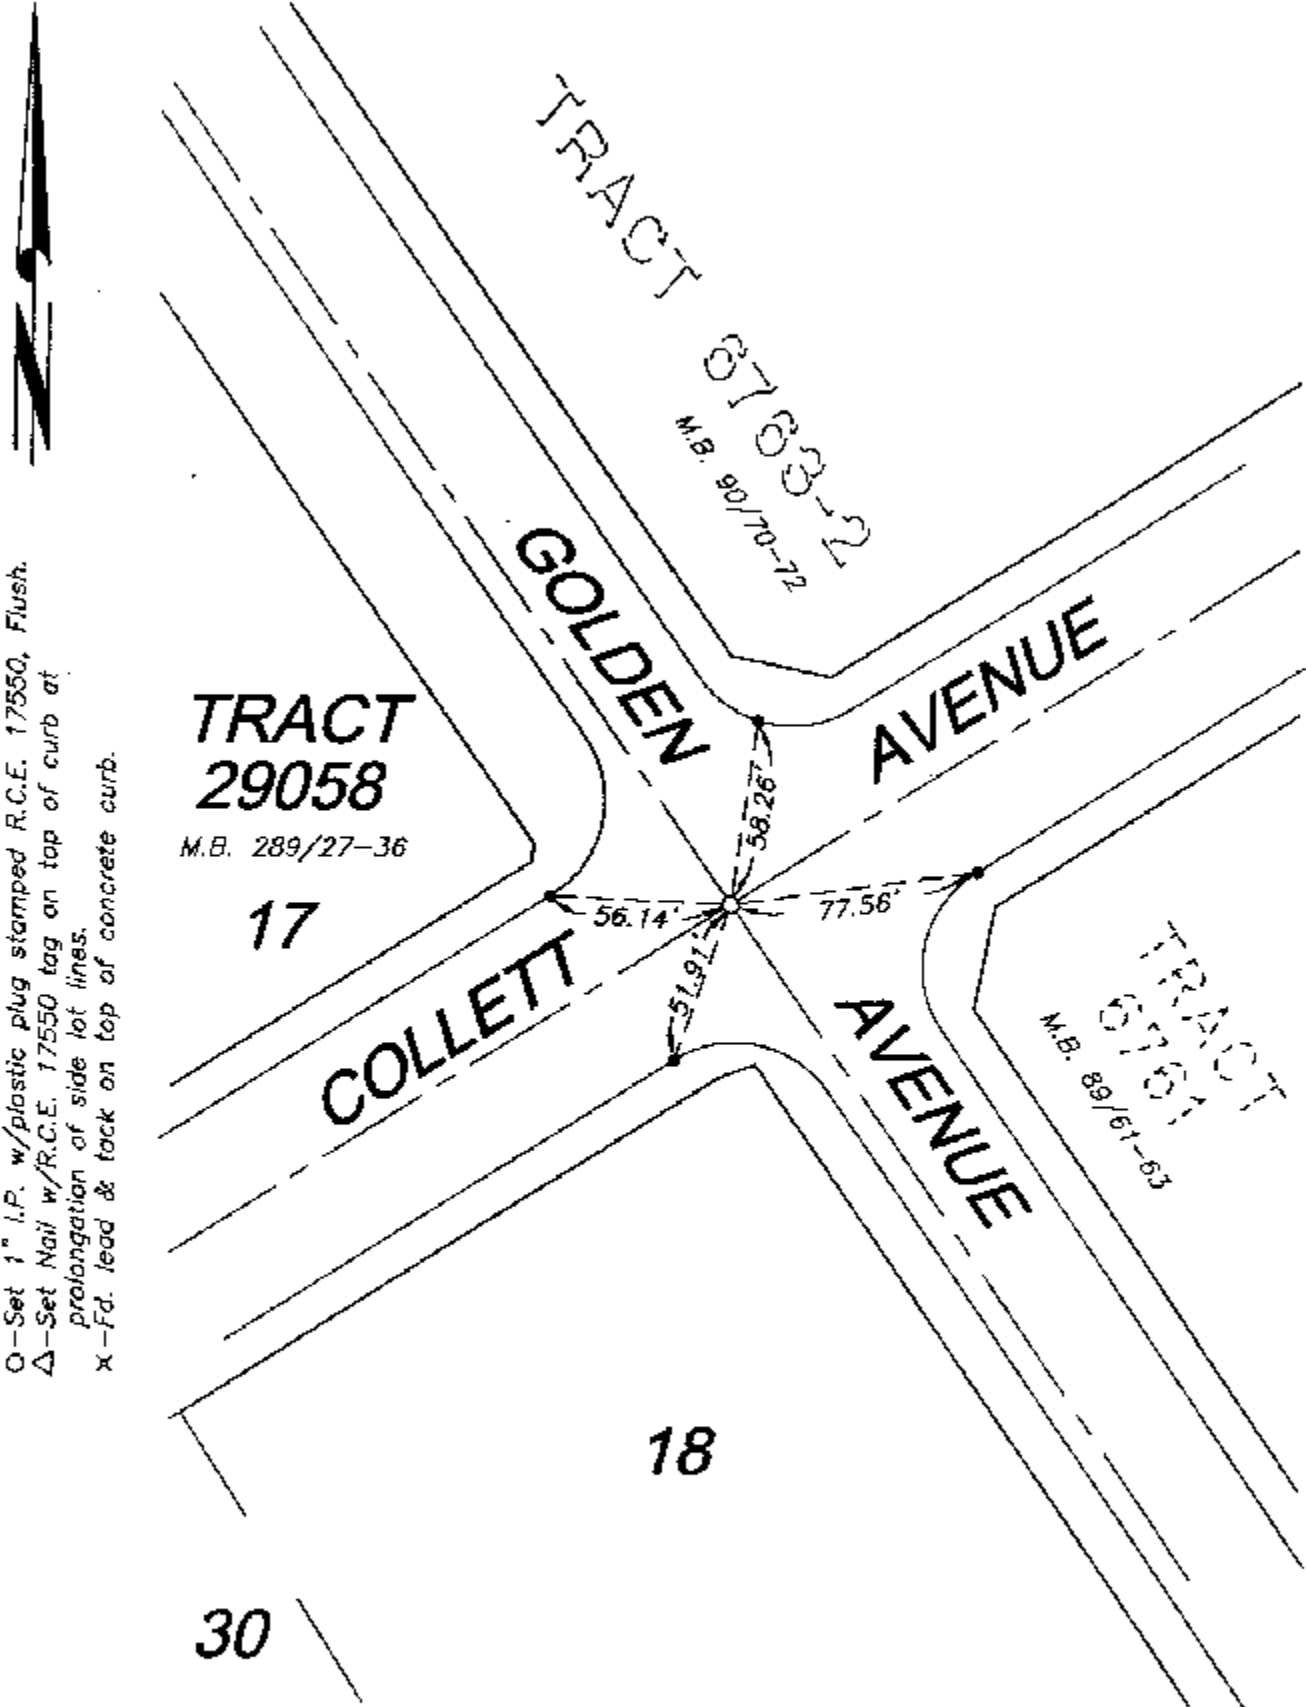

SCALE: 1" = 60'
 DATE: 03-28-03
 DR. BY: C.E.G.
 W.O.: 1104-001

--- OFFICIAL TIE PLAT ---
 CITY OF RIVERSIDE

PREPARED BY: **C.E.G.** *Canty Engineering Group, Inc.*
 CIVIL ENGINEERING PLANNING SURVEYING

2020 IOWA Avenue, Suite 102, Riverside, CA 92507
 P.O. Box 52050, Riverside, CA 92517 (909) 683-5234 FAX (909) 683-5301

SHEET
3
 OF 13 SHEETS