


11297.TIF

STREET RIVERWALK PRKWAY X-STREET COLLETT AVE.

OFFICE USE ONLY

LEGEND

- - Set Nail on T.C.
- - Set 1" I.P. w/plastic plug stamped R.C.E. 17550, Flush.
- △ - Set Nail w/R.C.E. 17550 tag on top of curb at prolongation of side lot lines.
- x - Fd. lead & lock on top of concrete curb.

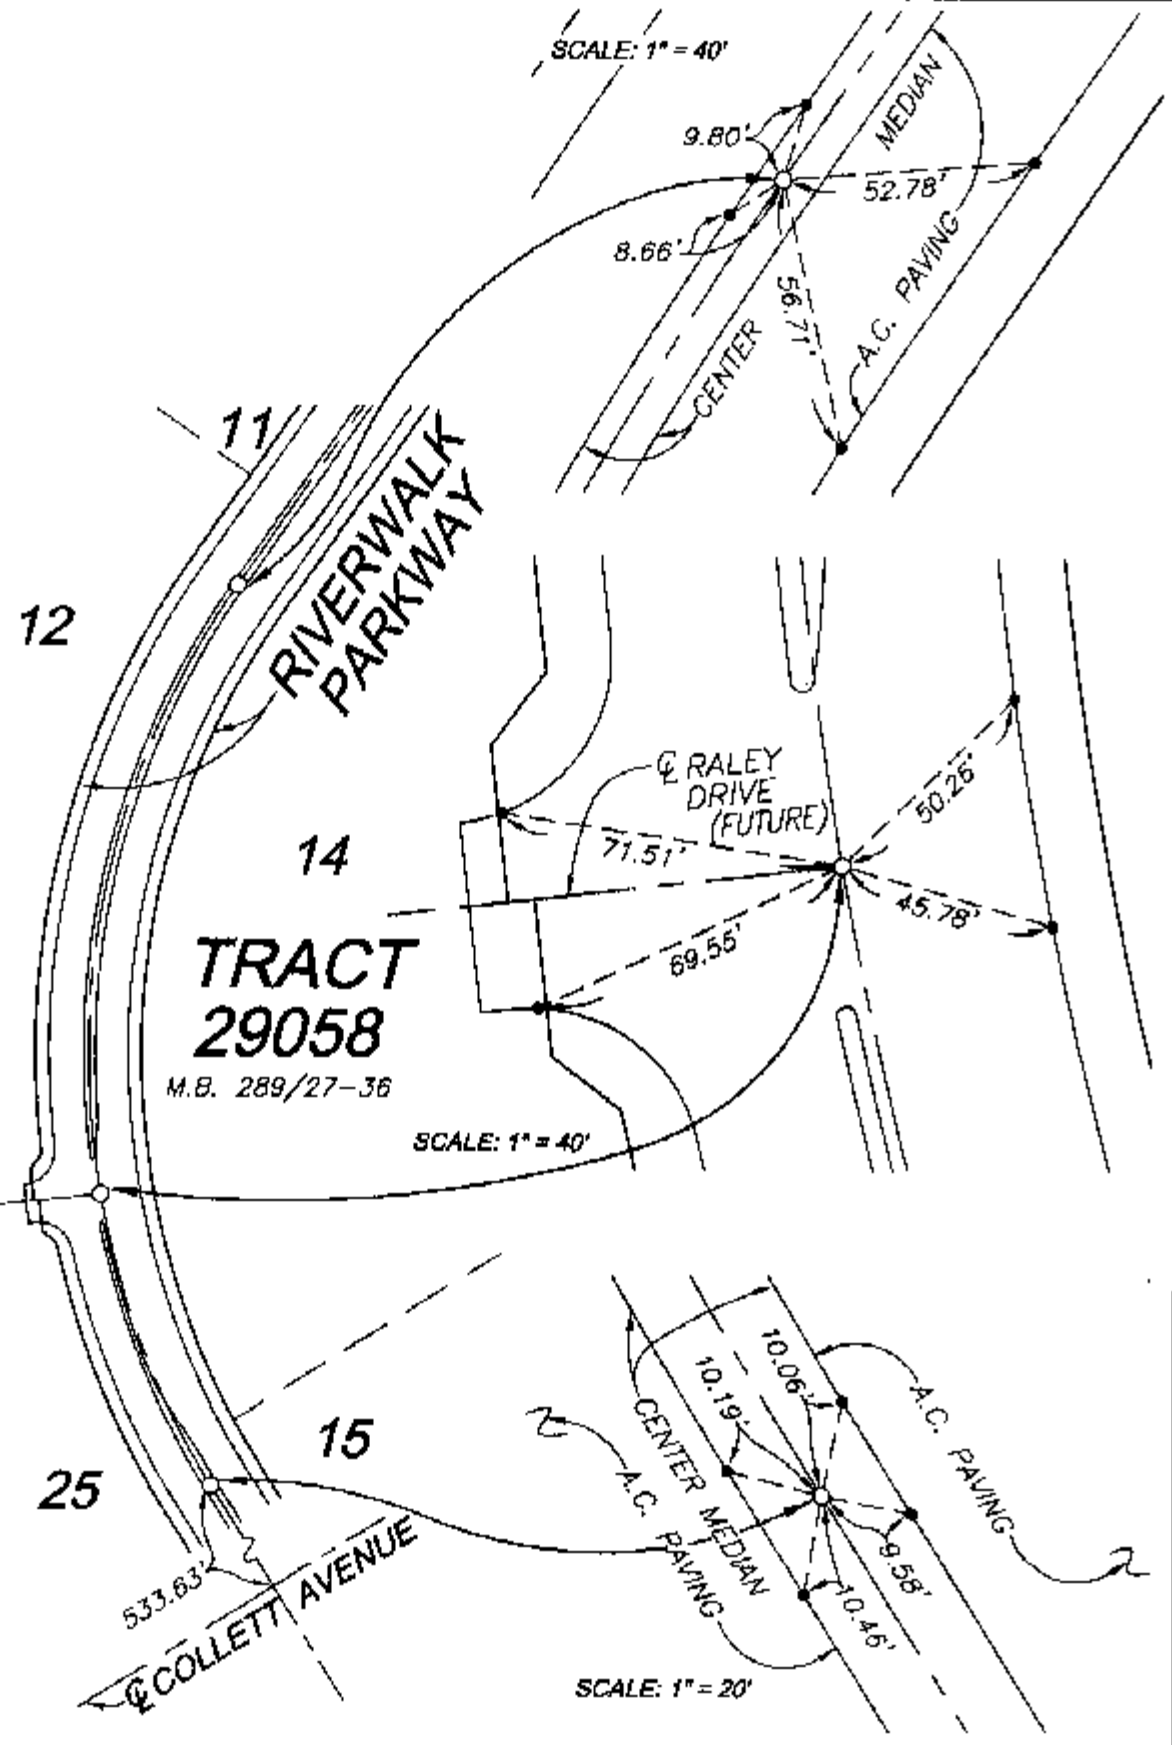

--- OFFICIAL TIE PLAT ---
CITY OF RIVERSIDE

DATE: 03-28-03
 DR. BY: C.E.G.
 W.O.: 1104-001

PREPARED BY: **C.E.G.** Ganty Engineering Group, Inc.
 CIVIL ENGINEERING PLANNING SURVEYING
 2020 IOWA Avenue, Suite 102, Riverside, CA 92507
 P.O. Box 52050, Riverside, CA 92517 (909) 683-5234 FAX (909) 683-5301

SHEET
8
 OF 13 SHEETS