


11302.TIF

STREET COLLETT AVE. X-STREET RIVERWALK PRKWAY.

OFFICE USE ONLY

LEGEND

- -Set Nail on T.C.
- -Set 1" I.P. w/plastic plug stamped R.C.E. 17550, Flush.
- △ -Set Nail w/R.C.E. 17550 tag on top of curb at prolongation of side lot lines.
- x -Fd. lead & tack on top of concrete curb.

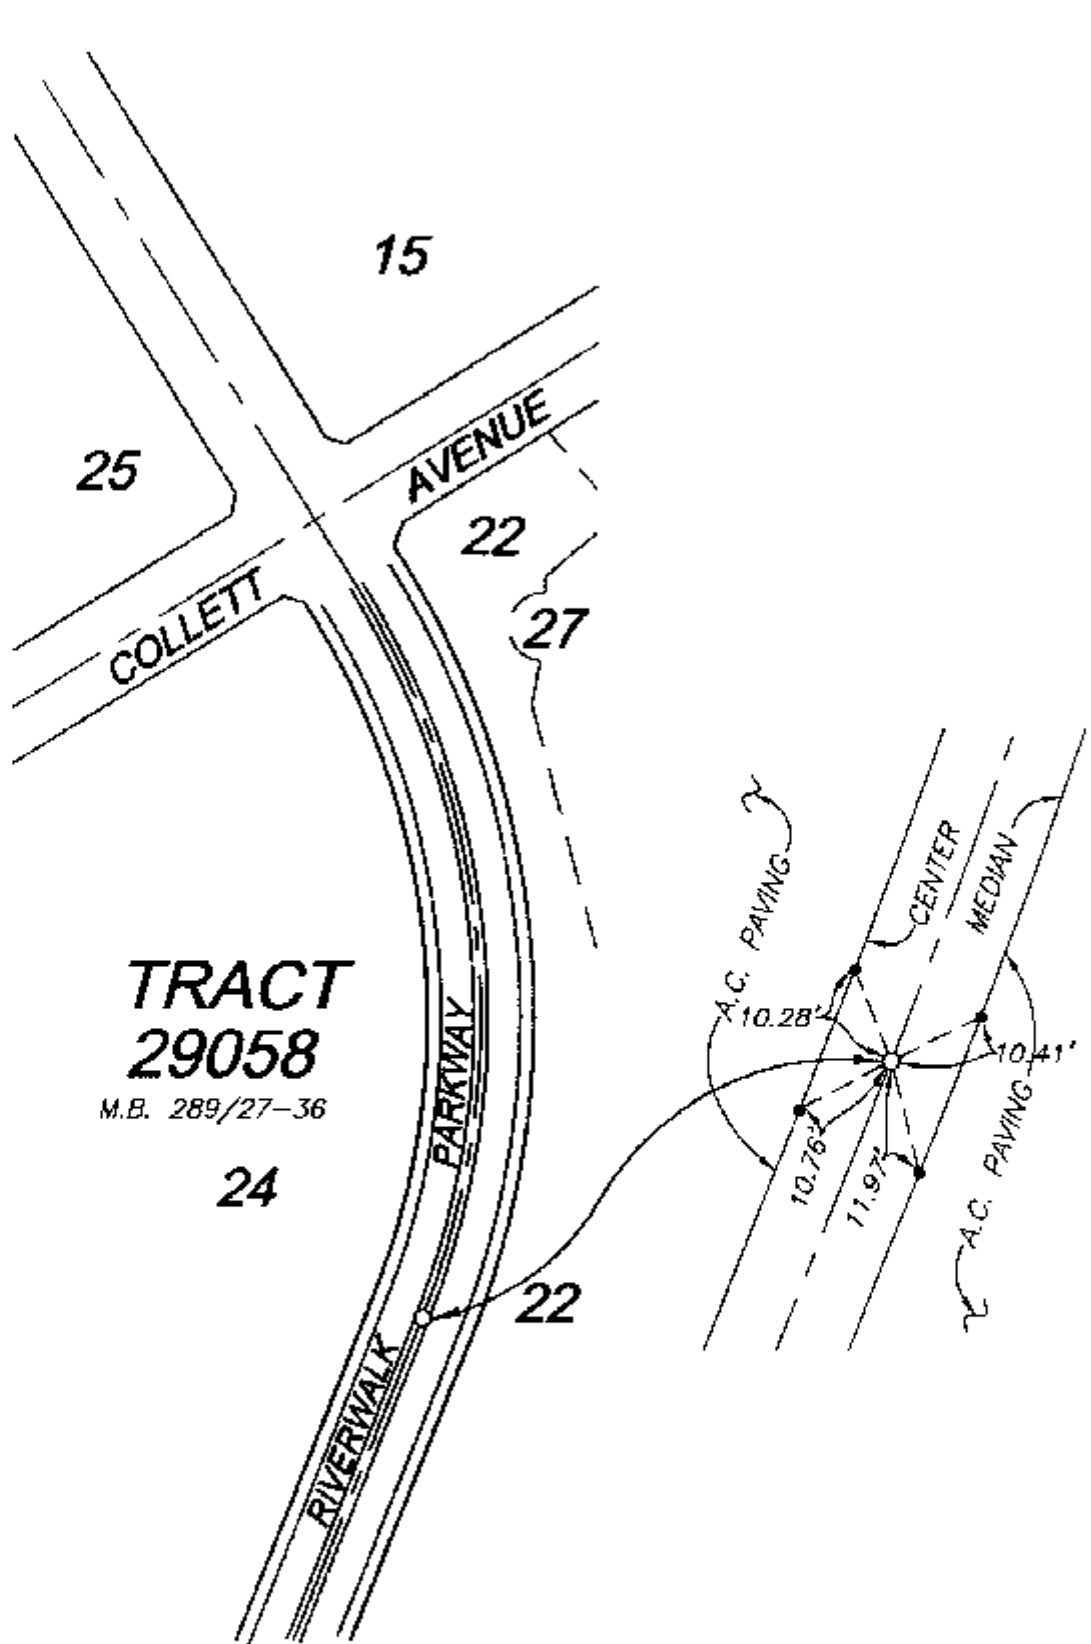

TRACT 29058 M.B. 289/27-36

SCALE: 1" = 60'
 DATE: 03-28-03
 DR. BY: C.E.G.
 W.O.: 1104-001

--- OFFICIAL TIE PLAT ---
 CITY OF RIVERSIDE

PREPARED BY: **C.E.G.** Canty Engineering Group, Inc.
 CIVIL ENGINEERING PLANNING SURVEYING

2020 IOWA Avenue, Suite 102, Riverside, CA 92507
 P.O. Box 52050, Riverside, CA 92517 (909) 683-5234 FAX (909) 683-5301

SHEET
13
 OF 13 SHEETS