

Street:

VAN BUREN BLVD

OFFICIAL USE ONLY

X-Street:

E.C. W'LY OF O.T.P.


11303 TIE

55

54

53

TRACT NO 21834 MB 197142-47 RIV. Co.

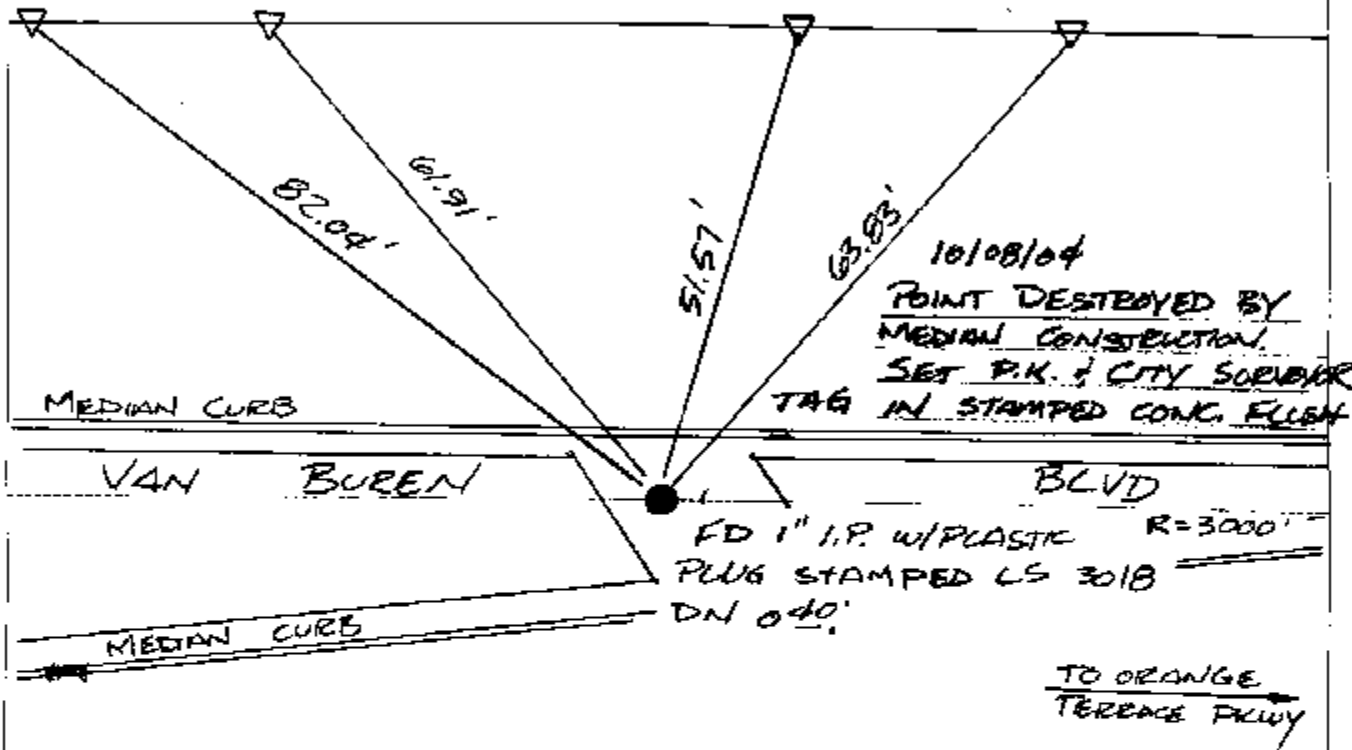

TO ORANGE TERRACE PKWY

△ - SET NAIL; CITY TIE IN T.C.

REF. TR 21834 MB 197142-47


- × FD. Ramset Nail on T/C
- FD. LD. & TK. on T/C
- FD. "C" Nail on T/C
- Set LD. & TK. on T/C

P.K. and City Engineer tag to be set @ surface after street construction is complete. (If possible)

Scale: 1" = 20'
 Date: 10/07/04
 Drawn by: scurtis
 F.B.:
 TR-Sec: T3SR4W-21

OFFICIAL TIE PLAT

CITY OF RIVERSIDE

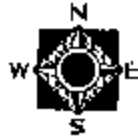

These ties are for the purpose of perpetuating the found monumentation. No claim is made as to the relationship of the points or lines shown hereon to true boundary locations.

Sheet 1 of 1
 Cadme MB: 103-1