

11304 TIE

Street:


VAN BUREN BLVD

OFFICIAL USE ONLY X-Street:

TR 21834 BDY

61

TRACT No 21834 MB 197142-47

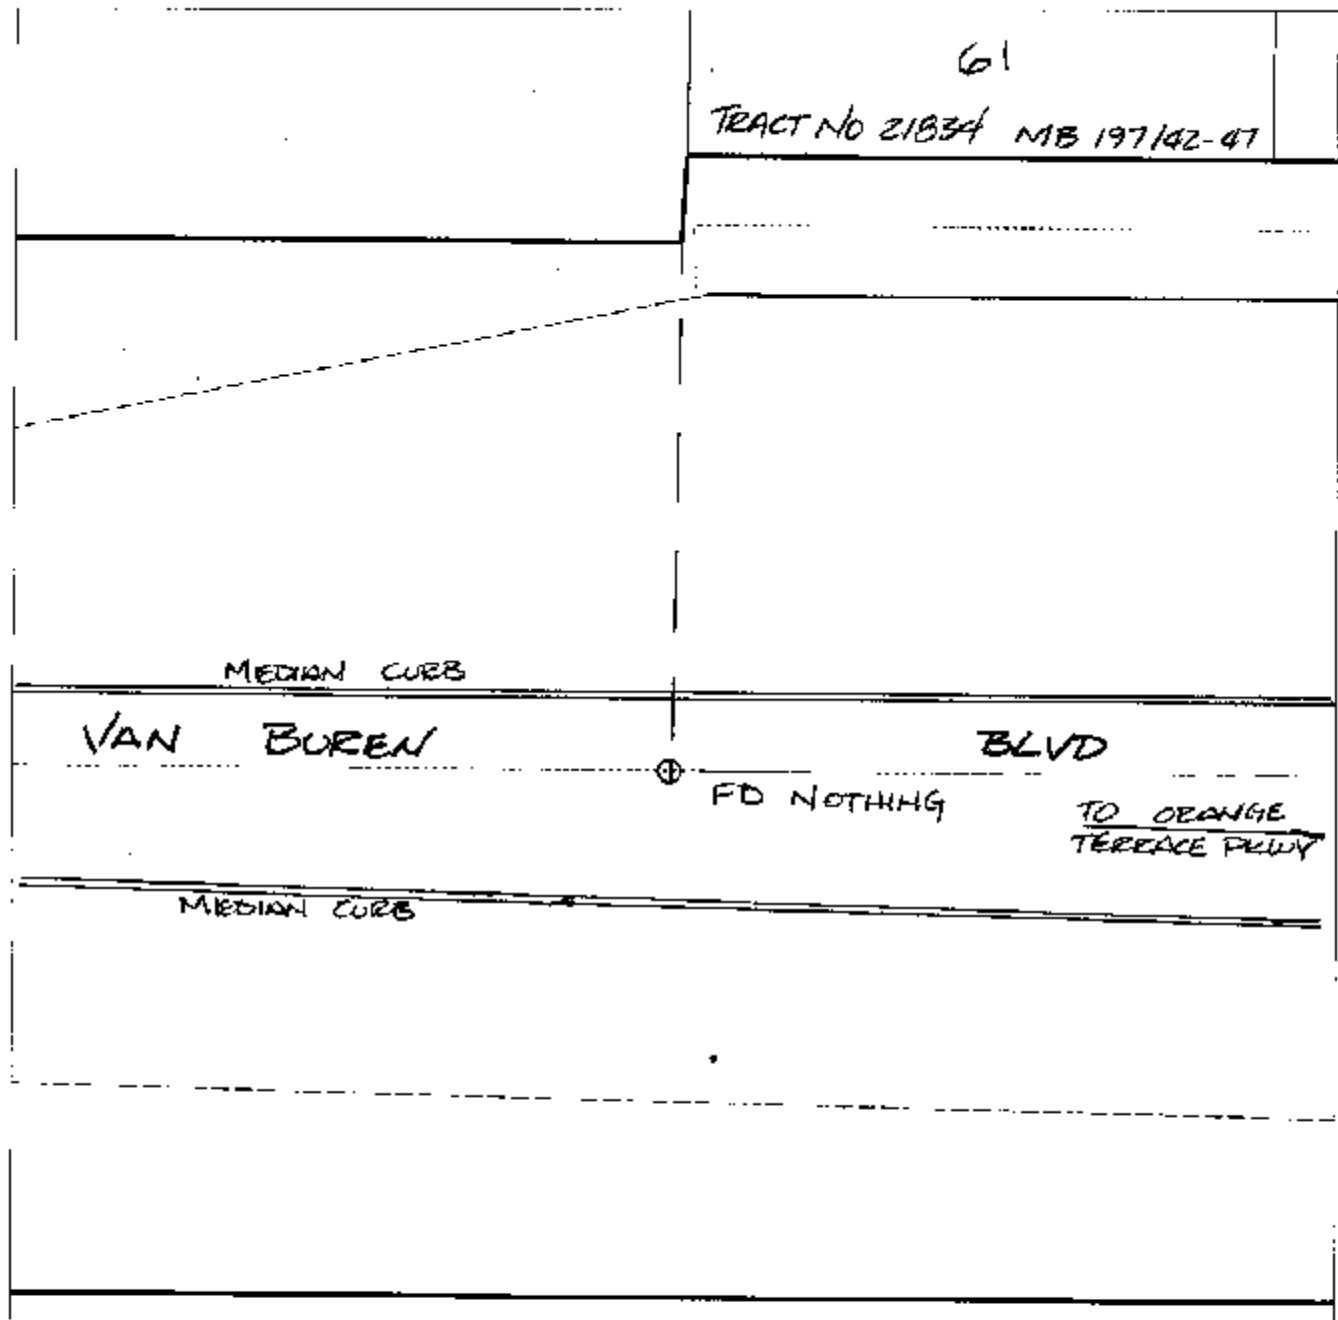

REF - TR 21834 MB 197142-47

- ✕ FD. Ramset Nail on T/C
 - FD. LD. & TK. on T/C
 - FD. "C" Nail on T/C
 - Set LD. & TK. on T/C
- P.K. and City Engineer tag to be set @ surface after street construction is complete. (if possible)

Scale: 1" = 20'

Date: 10/08/04

Drawn by: scurtis

F.B.:

TR-Sec: T3SR4W-21

OFFICIAL TIE PLAT

CITY OF RIVERSIDE



These ties are for the purpose of perpetuating the found monumentation. No claim is made as to the relationship of the points or lines shown hereon to true boundary locations.

Sheet 1 of 1
Cadme MB: 103-1