


11330.TIF

Street: GRAMERCY PLACE  
X-Street: PICKER STREET  
OFFICIAL USE ONLY

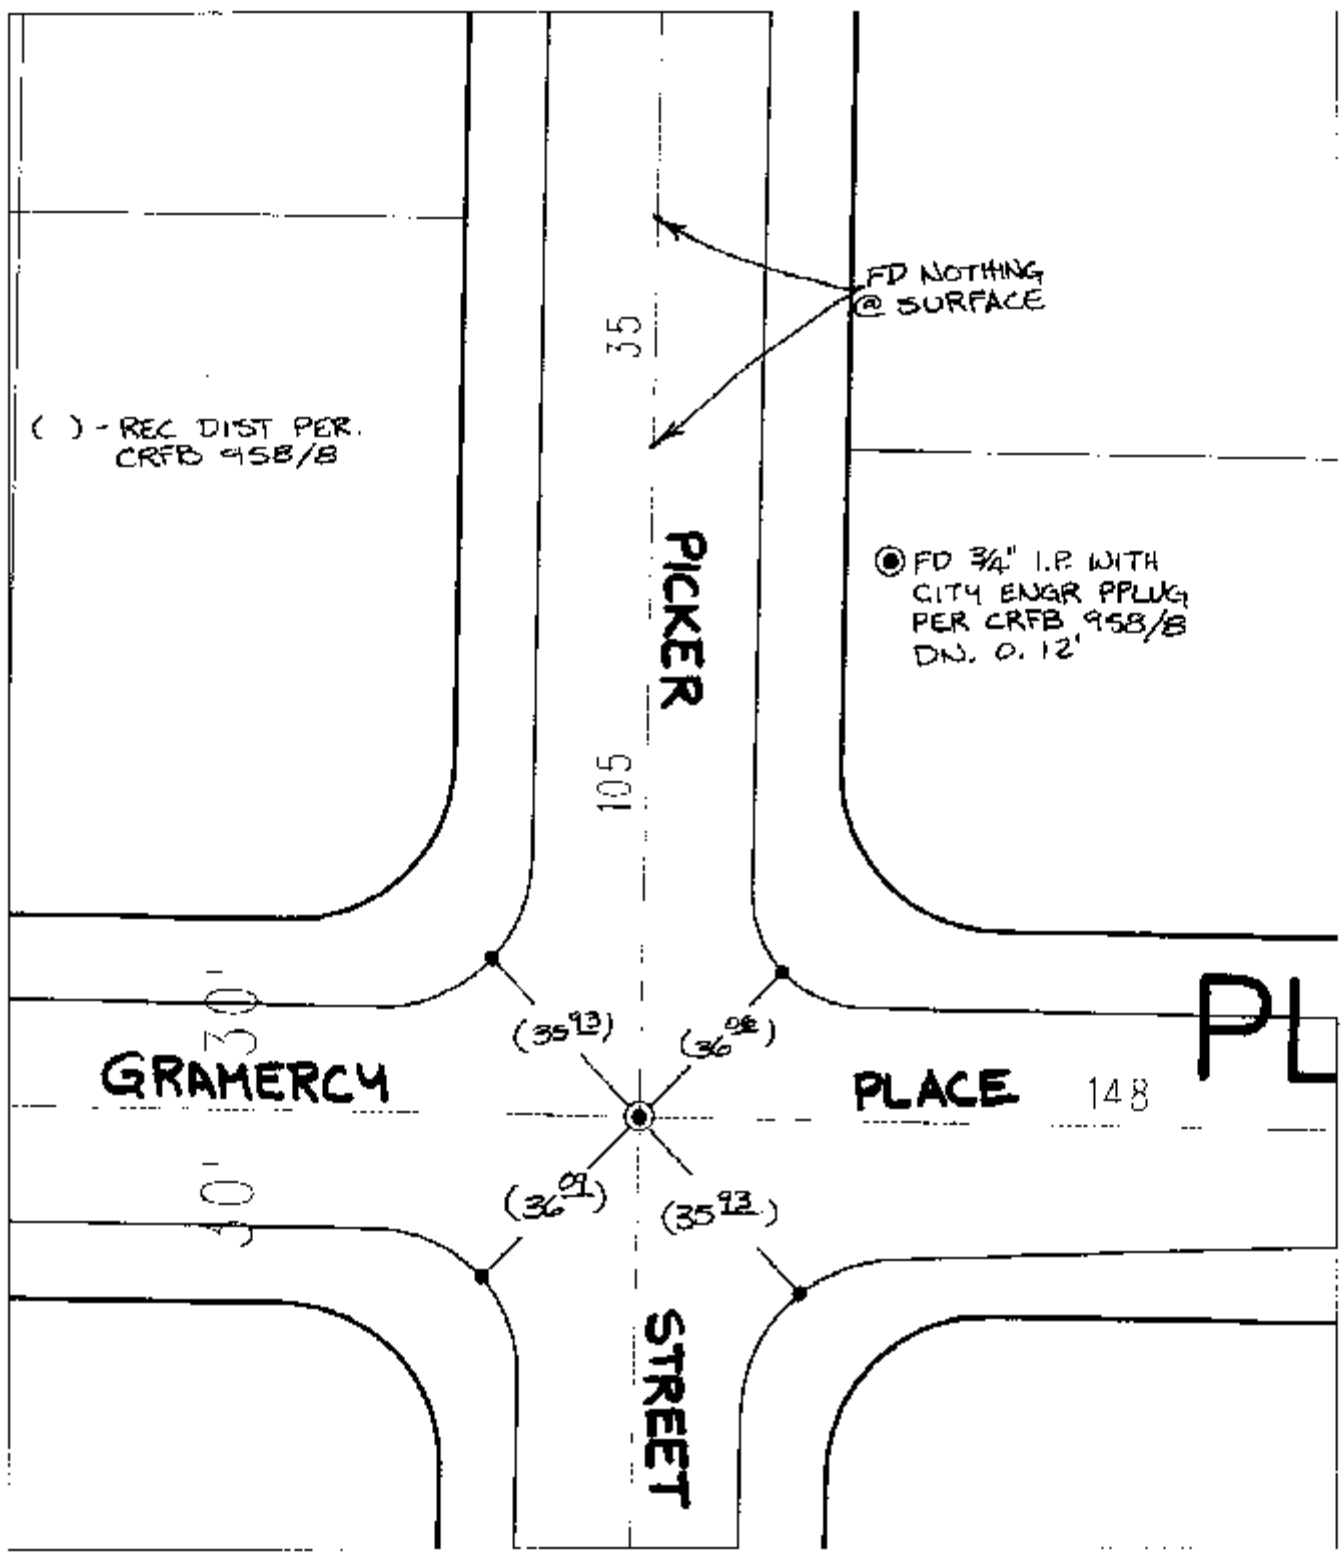

X FD. Ramset Nail on T/C      ● FD. LD. & TK. on T/C  
 ■ FD. "C" Nail on T/C      ○ Set LD. & TK. on T/C

P.K. and City Engineer tag to be set @ surface after street construction is complete. (if possible)

Scale: 1" = 30'

Date: 04/01/04

Drawn by: SURVEY

F.B.:

TR-Sec: T3SR6W-1

**OFFICIAL TIE PLAT**  
CITY OF RIVERSIDE

*These ties are for the purpose of perpetuating the found monumentation. No claim is made as to the relationship of the points or lines shown hereon to true boundary locations.*



Sheet 1 of 1  
Cadme MB: 50-7