

11381.11F


PARCEL MAP 30646

LEGEND

- INDICATES SET LEAD AND TAG STAMPED RCE 21884 IN T.C.
- INDICATES SET 3/4" I.P. TAGGED RCE 21884 FLUSH



SCALE: 1" = 20'

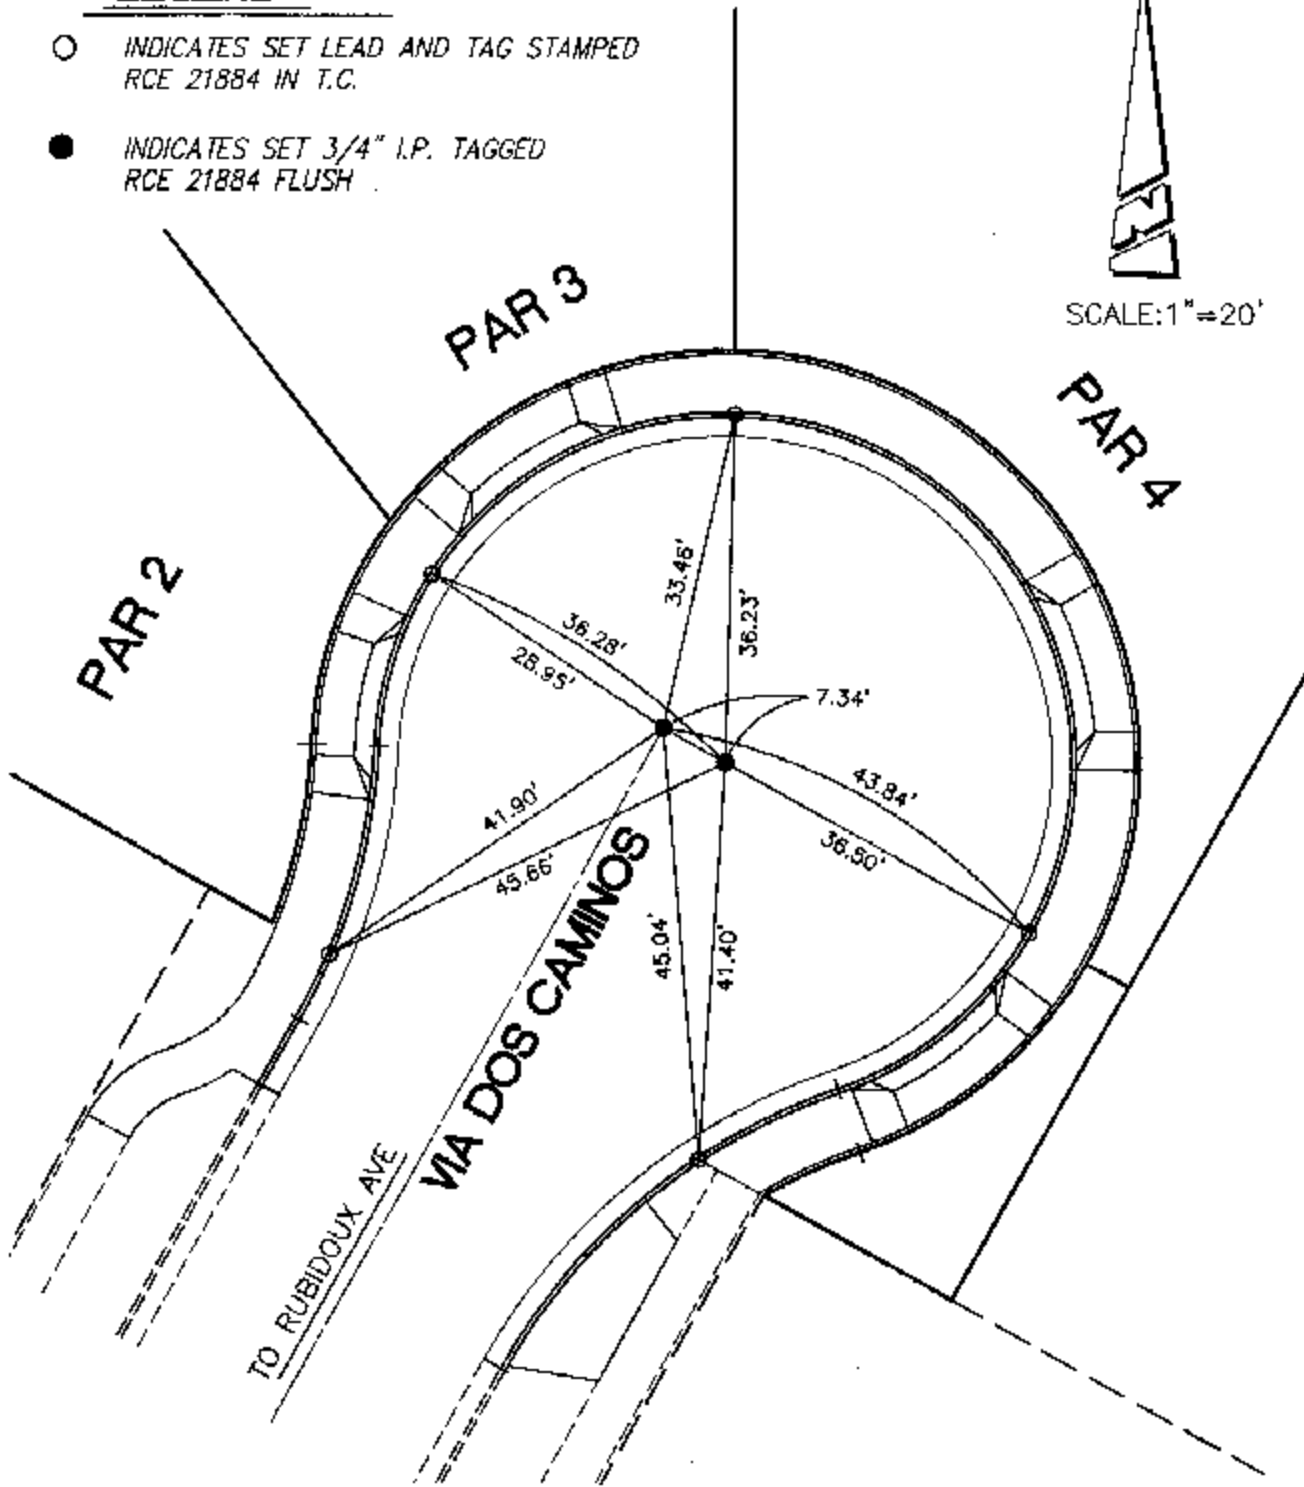

STREET: VIA DOS CAMINOS

X-STREET: RUBIDOUX AVENUE
OFFICIAL USE ONLY

SCALE: 1" = 20'
 DATE: 11/30/04
 DRAWN BY: AW
 F.B.:
 TR-SEC: 28 T.2S., R.5W

OFFICIAL TIE PLAT

CITY OF RIVERSIDE

THESE TIES ARE FOR THE PURPOSE OF PERPETUATING THE FOUND MONUMENTATION. NO CLAIM IS MADE AS THE RELATIONSHIP OF THE POINTS OR LINES SHOWN HEREON TO TRUE BOUNDARY LOCATIONS



SHEET 1 OF 1