

11499 TIF

Street:


CENTRAL AVE

X-Street:

CL INT N-S RUNWAY

OFFICIAL USE ONLY

SWING TIES

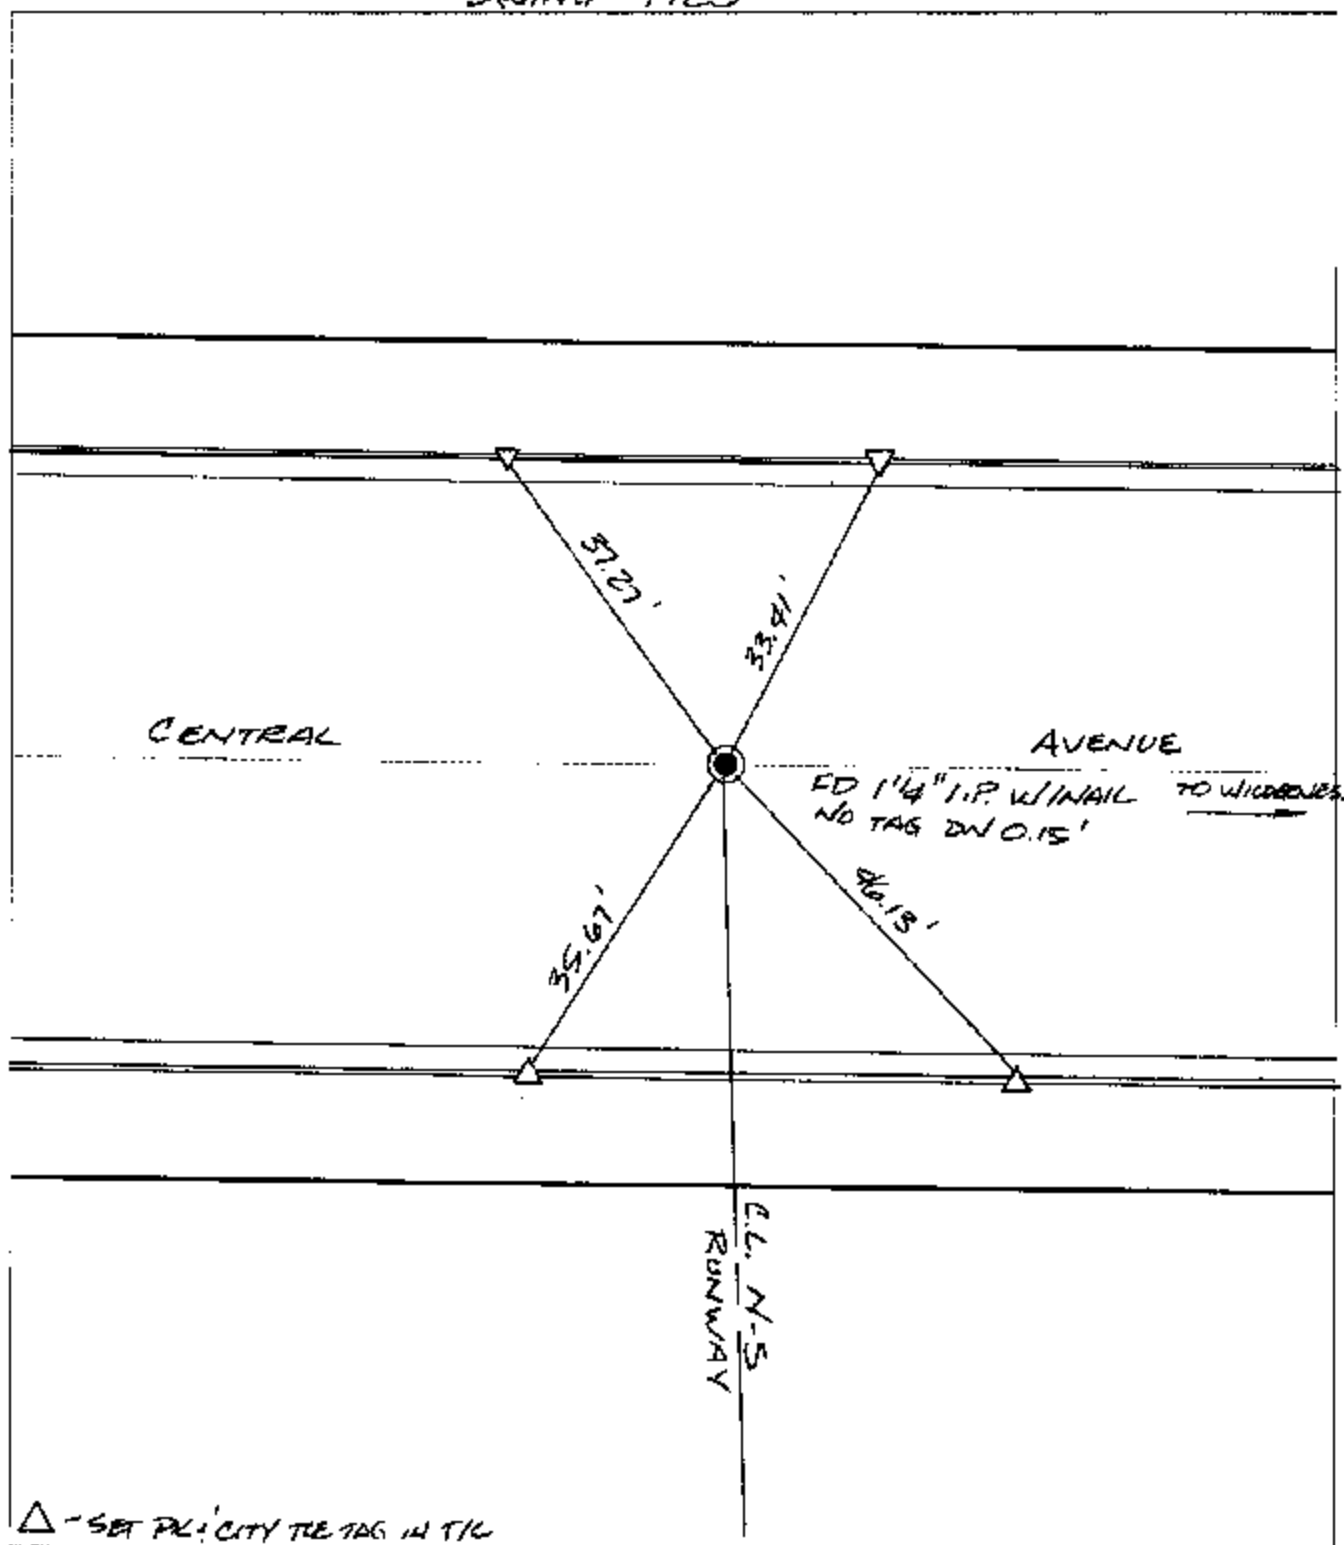

△ - SET P.K. CITY TIE TAG IN T/C

- × FD. Ramset Nail on T/C
- FD. LD. & TK. on T/C
- FD. "C" Nail on T/C
- Set LD. & TK. on T/C

P.K. and City Engineer tag to be set @ surface after street construction is complete. (If possible)

Scale: 1" = 20'

Date: 07/09/03

Drawn by: scurtis

F.B.:

TR-Sec: T2SR5W-31

## OFFICIAL TIE PLAT

### CITY OF RIVERSIDE

*These ties are for the purpose of perpetuating the found monumentation. No claim is made as to the relationship of the points or lines shown hereon to true boundary locations.*



Sheet 1 of 1

Cadme MB: 51-1