


11508.TIF

Street:

WEST POINT DRIVE

X-Street: EC S. OF DARTMOUTH

OFFICIAL USE ONLY

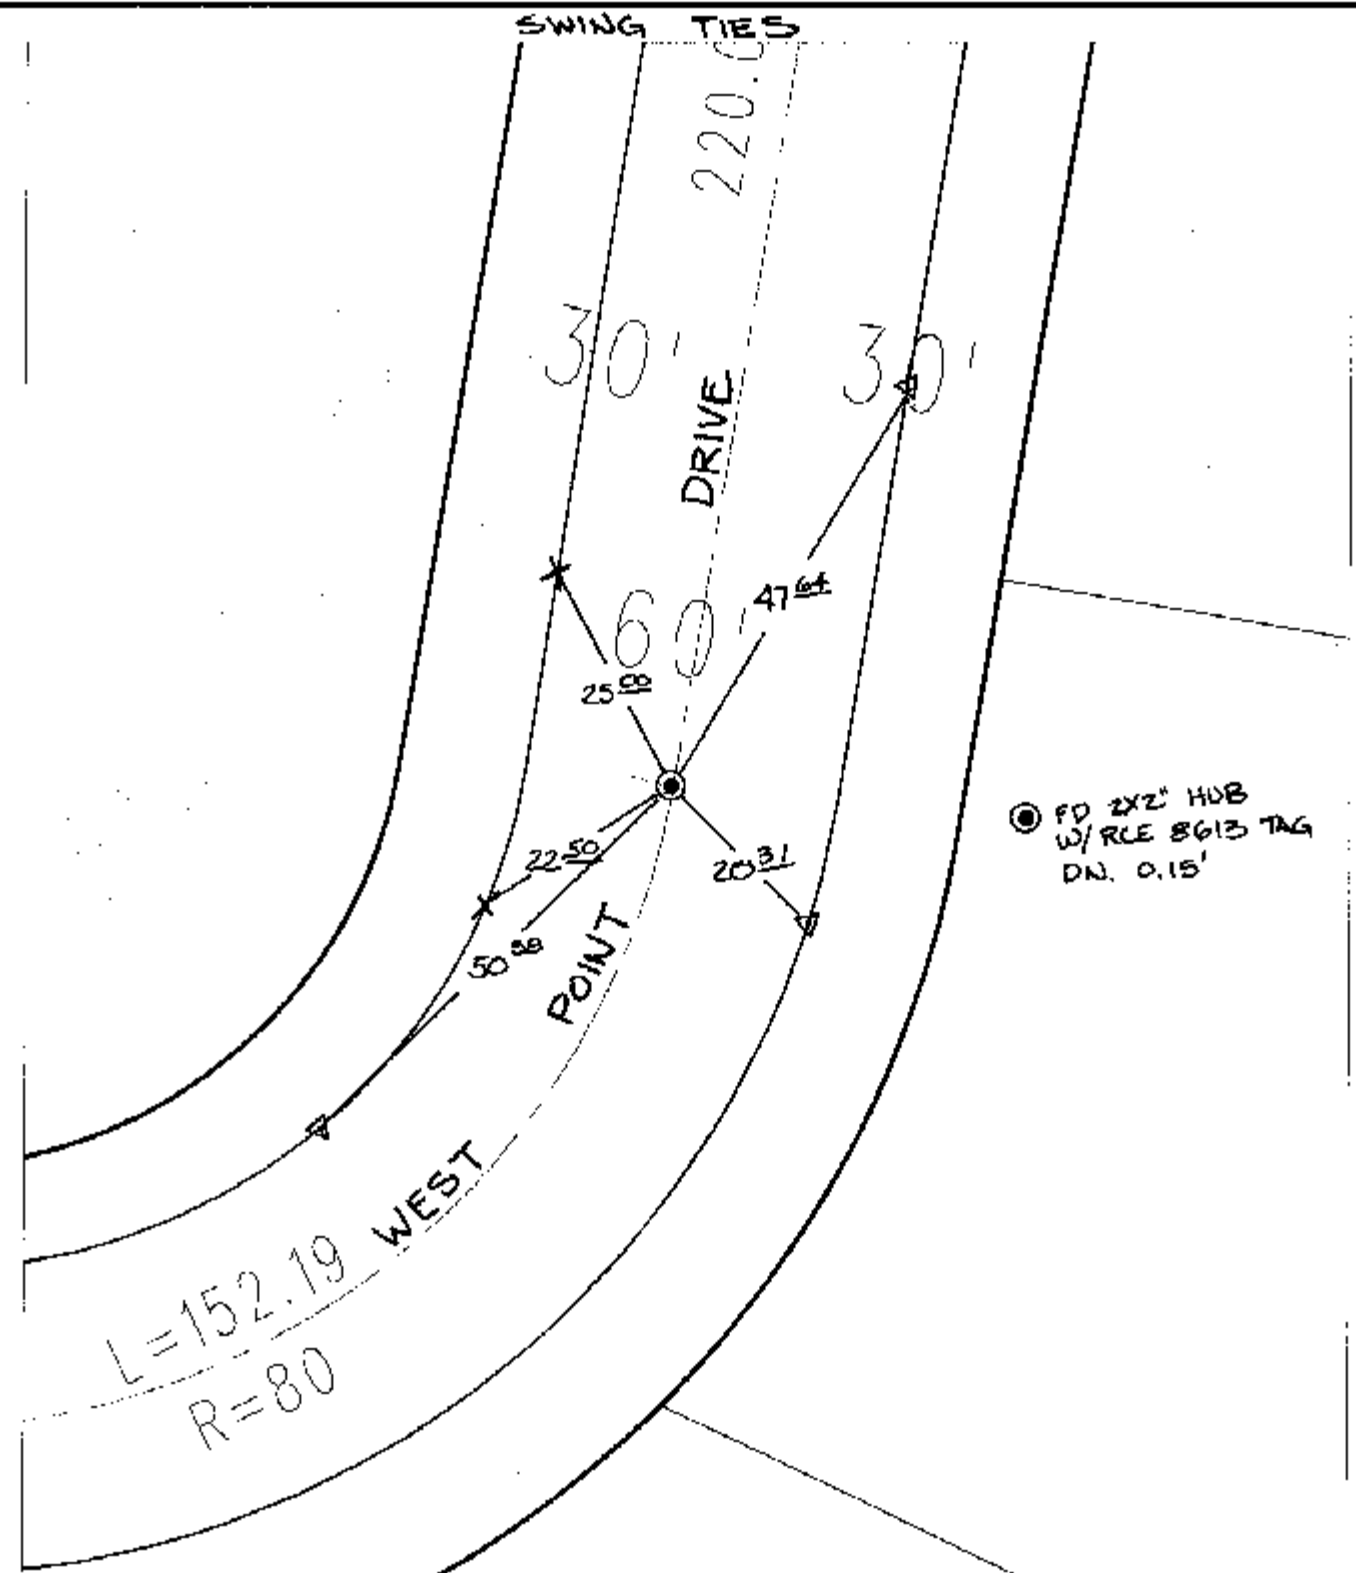

- ✕ FD. Ramset Nail on T/C      ● FD. LD. & TK. on T/C
- FD. "C" Nail on T/C      ○ Set LD. & TK. on T/C

P.K. and City Engineer tag to be set @ surface after street construction is complete. (if possible)

Scale: 1" = 20'  
 Date: 08/24/04  
 Drawn by: SURVEY  
 F.B.:  
 TR-Sec: T2SR4W-33

## OFFICIAL TIE PLAT

### CITY OF RIVERSIDE

*These ties are for the purpose of perpetuating the found monumentation. No claim is made as to the relationship of the points or lines shown hereon to true boundary locations.*



Sheet 1 of 1  
 Cadme MB: 57-2