


TRACT 21709-4

M.B. 295/14-17

11549.TIF

STREET PLAINVIEW ST

X-STREET SIEGAL AVE/ROTTERDAM ST
OFFICE USE ONLY

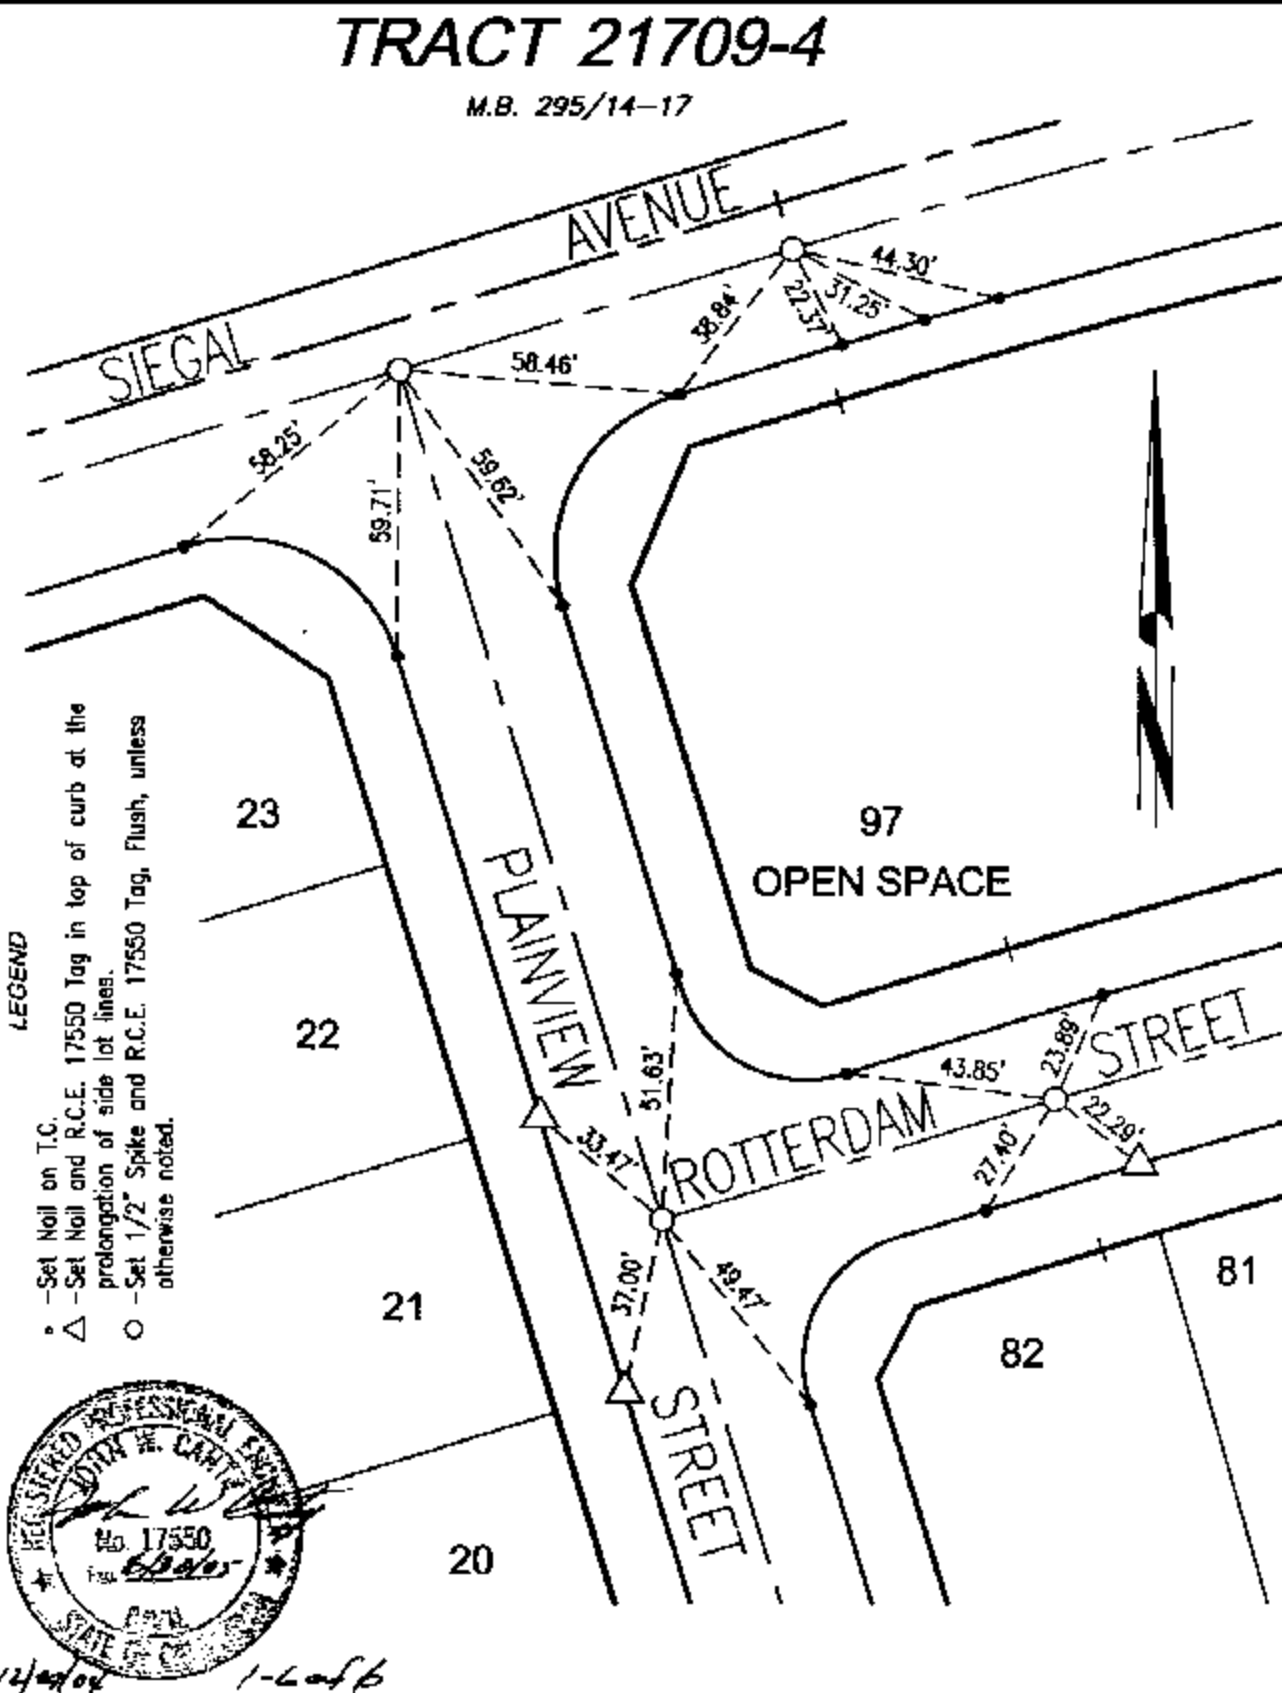

LEGEND

- -Set Nail on T.C.
- △ -Set Nail and R.C.E. 17550 Tag in top of curb at the prolongation of side lot lines.
- -Set 1/2" Spike and R.C.E. 17550 Tag, Flush, unless otherwise noted.



14/04 1-6 of 6

SCALE: 1"=40'

DATE: 12/2004

DR. BY: CEG

W.O.: 1127-005

--- OFFICIAL TIE PLAT ---
CITY OF RIVERSIDE

PREPARED BY: **CEG** Carty Engineering Group, Inc.
CML ENGINEERING PLANNING SURVEYING
2010 IOWA Avenue, Suite 110, Riverside, CA 92507
P.O. Box 52050, Riverside, CA 92517 (951) 683-5234 FAX (951) 683-5301

SHEET

1

OF 6 SHEETS