

11570.TIF


Street:

GREENHURST DRIVE

X-Street: OFFICIAL USE ONLY

EC E. OF FERRIDAY

TRANSIT & SWING TIES

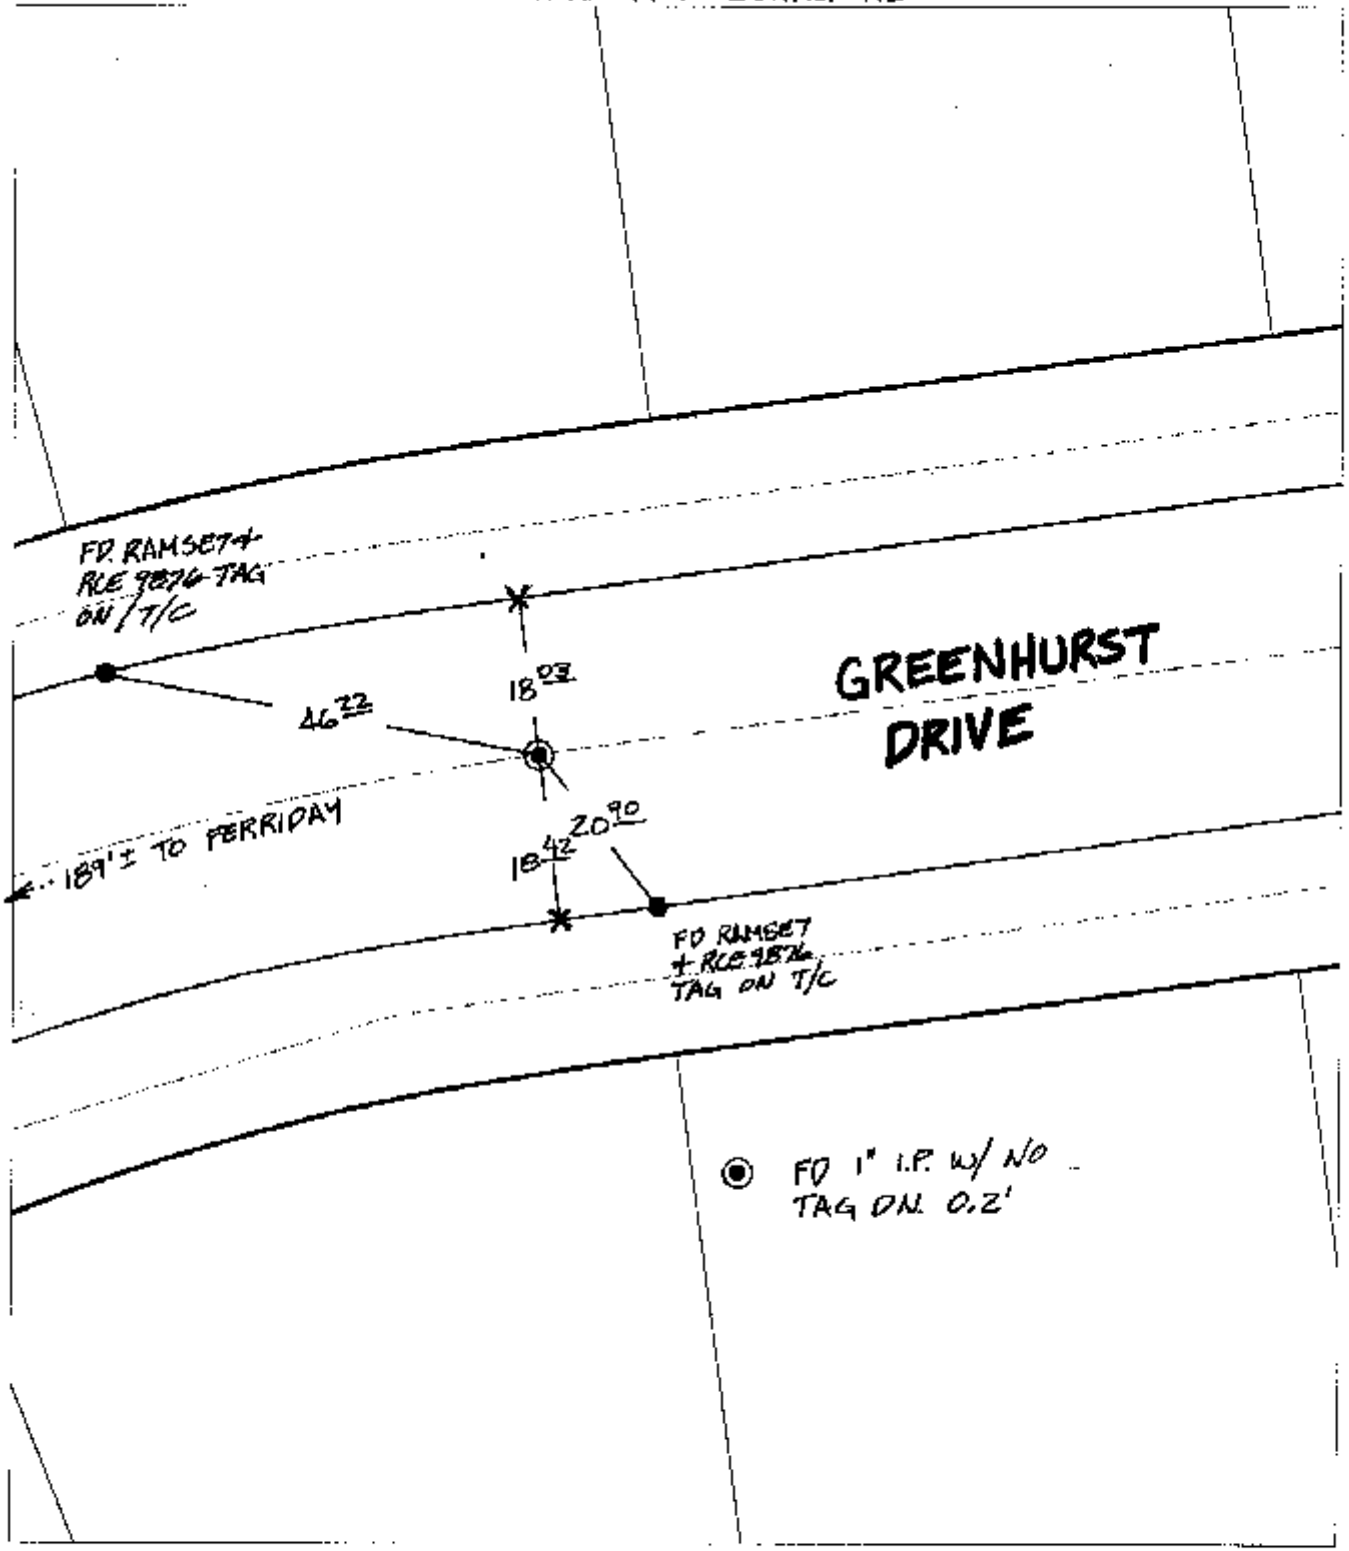

- ✕ FD. Ramset Nail on T/C
  - FD. LD. & TK. on T/C
  - FD. "C" Nail on T/C
  - Set LD. & TK, on T/C
- P.K. and City Engineer tag to be set @ surface after street construction is complete. (if possible)*

Scale: 1" = 20'  
 Date: 11/20/04  
 Drawn by: SURVEY  
 F.B.:  
 TR-Sec: T3SR6W-14

## OFFICIAL TIE PLAT

### CITY OF RIVERSIDE

*These ties are for the purpose of perpetuating the found monumentation. No claim is made as to the relationship of the points or lines shown hereon to true boundary locations.*



Sheet 1 of 1  
 Cadme MB: 64-7