

11588.TIF


Street:

BRUSCA PLACE

X-Street: OFFICIAL USE ONLY

CUL-DE-SAC & EC

SWING TIES

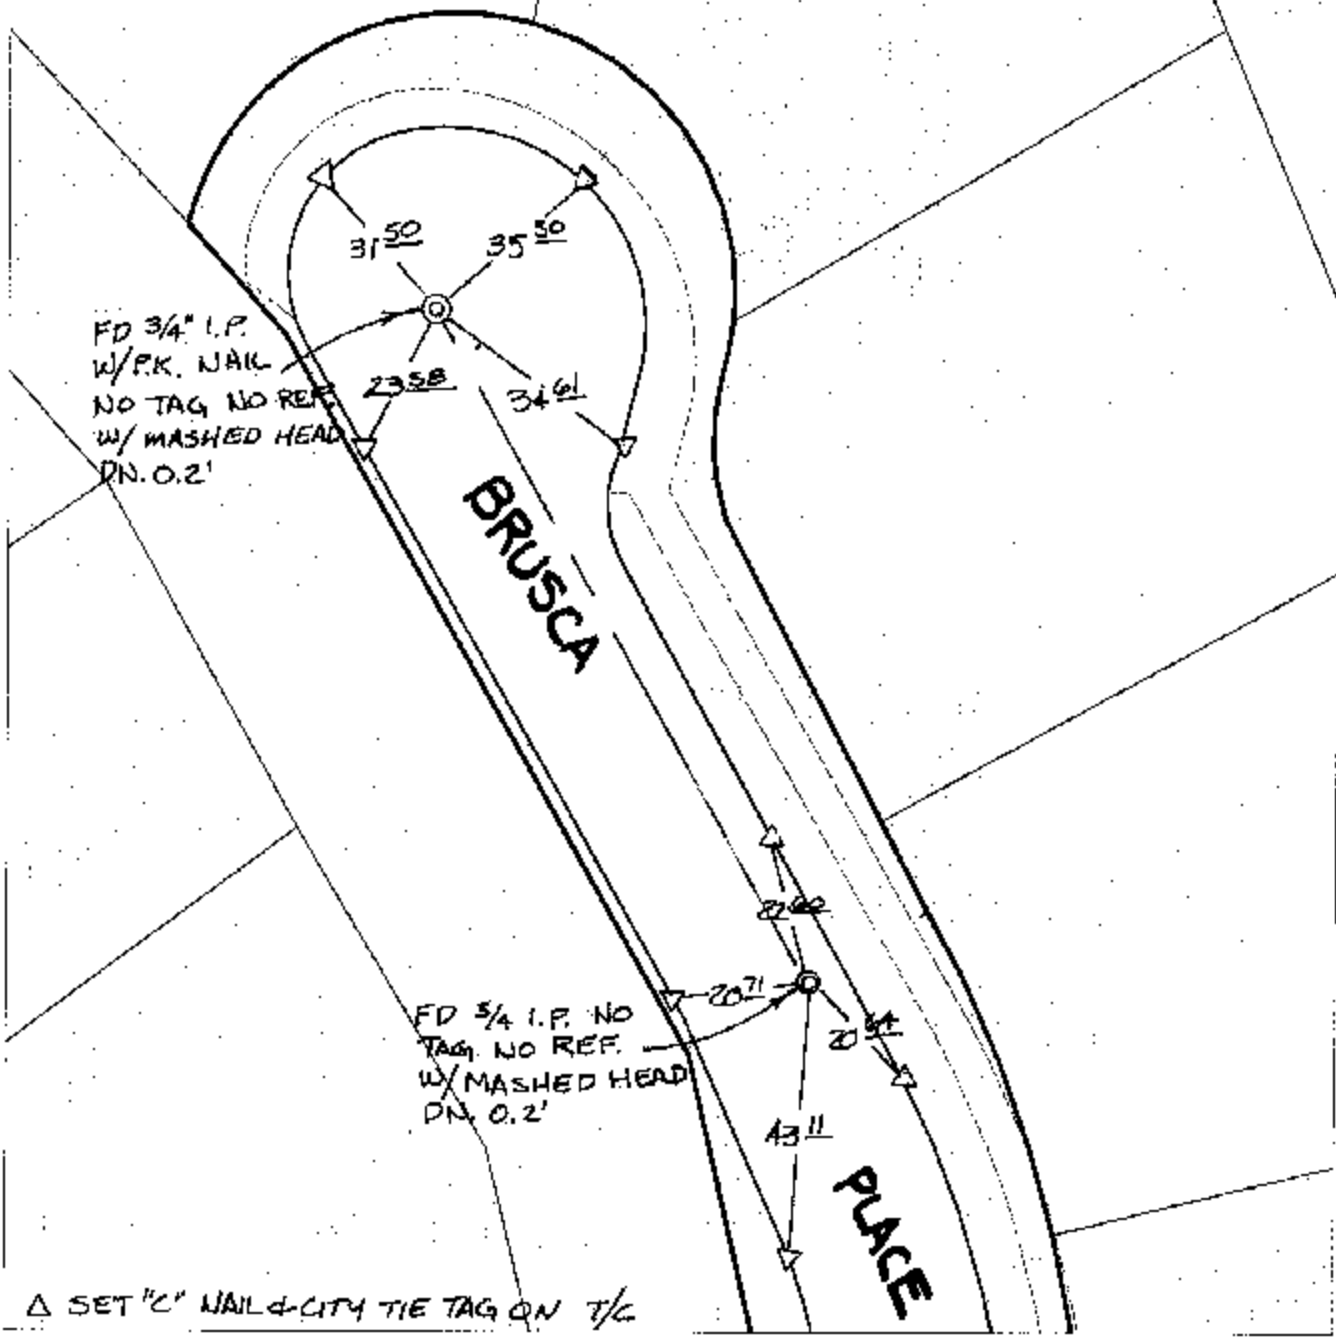

- × FD. Ramset Nail on T/C    ● FD. LD. & TK. on T/C    P.K. and City Engineer tag to be set @ surface after street construction is complete. (If possible)
- FD. "C" Nail on T/C    ○ Set LD. & TK. on T/C

Scale: 1" = 30'

Date: 02/16/04

Drawn by: SURVEY

F.B.:

TR-Sec: T2SR5W-34

## OFFICIAL TIE PLAT

### CITY OF RIVERSIDE



*These ties are for the purpose of perpetuating the found monumentation. No claim is made as to the relationship of the points or lines shown hereon to true boundary locations.*

Sheet 1 of 1  
Cadme MB: 39-7