


STREET ALHAMBRA AVE

X-STREET CYPRESS AVE

OFFICE USE ONLY

116. TIF

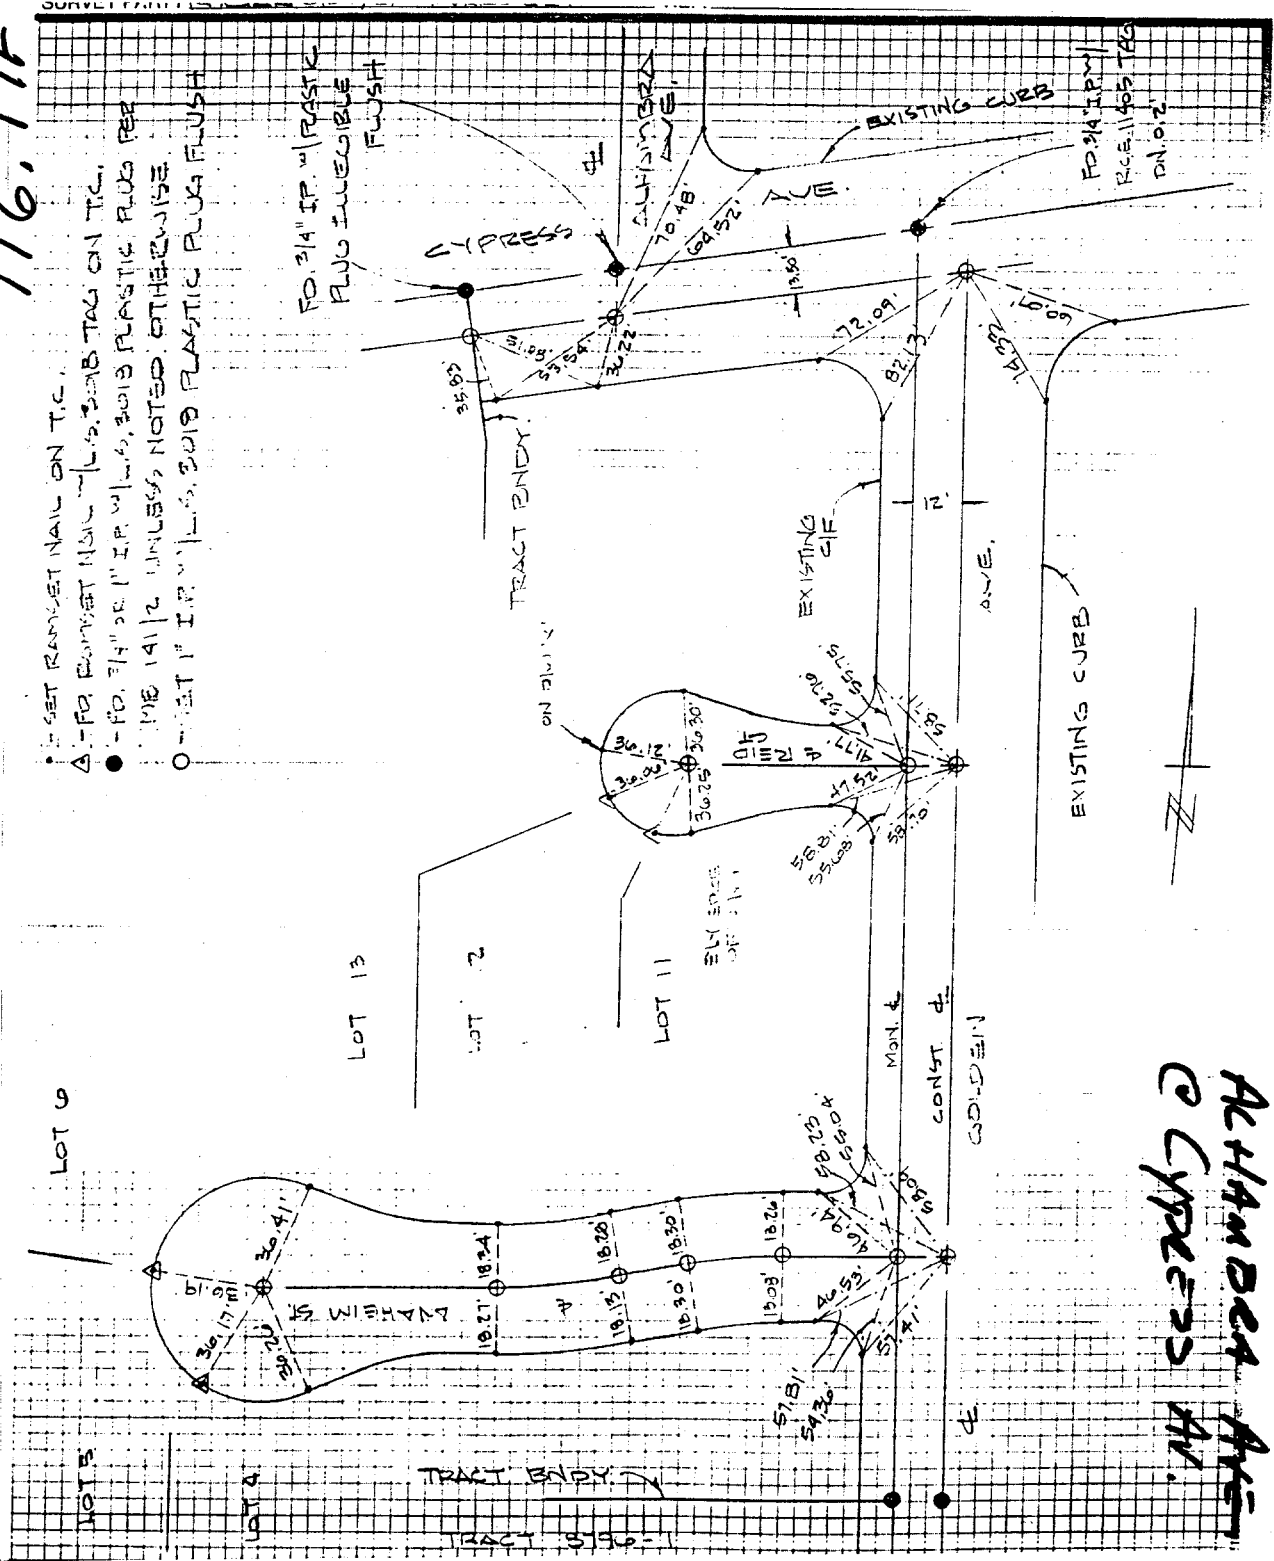

- SET RAMSET NAIL ON T/C.
- △ FD. RAMSET NAIL W/ L.S. SUBTAG ON T/C.
- FD. 3/4" Ø 1" I.P. W/ L.S. SUBTAG ON T/C.
- SET 1" I.P. W/ L.S. SUBTAG ON T/C.

- × FD. Ramset Nail on T/C
- FD. LD. & TK. on T/C
- FD. "C" Nail on T/C
- SET LD. & TK. On T/C

ALHAMBRA AVE
 @ CYPRESS AV.

SCALE:
 DATE:
 DR. BY:
 W.O.:
 F.B.:

OFFICIAL TIE PLAT
 CITY OF RIVERSIDE

These ties are for the purpose of perpetuating the found monumentation. No claim is made as to the relationship of the points or lines shown hereon to true boundary locations.

SHEET
 OF SHEETS
 FILE NO.: