


SUNBEAM CT

X-STREET

OFFICE USE ONLY

CAPE CT

STREET

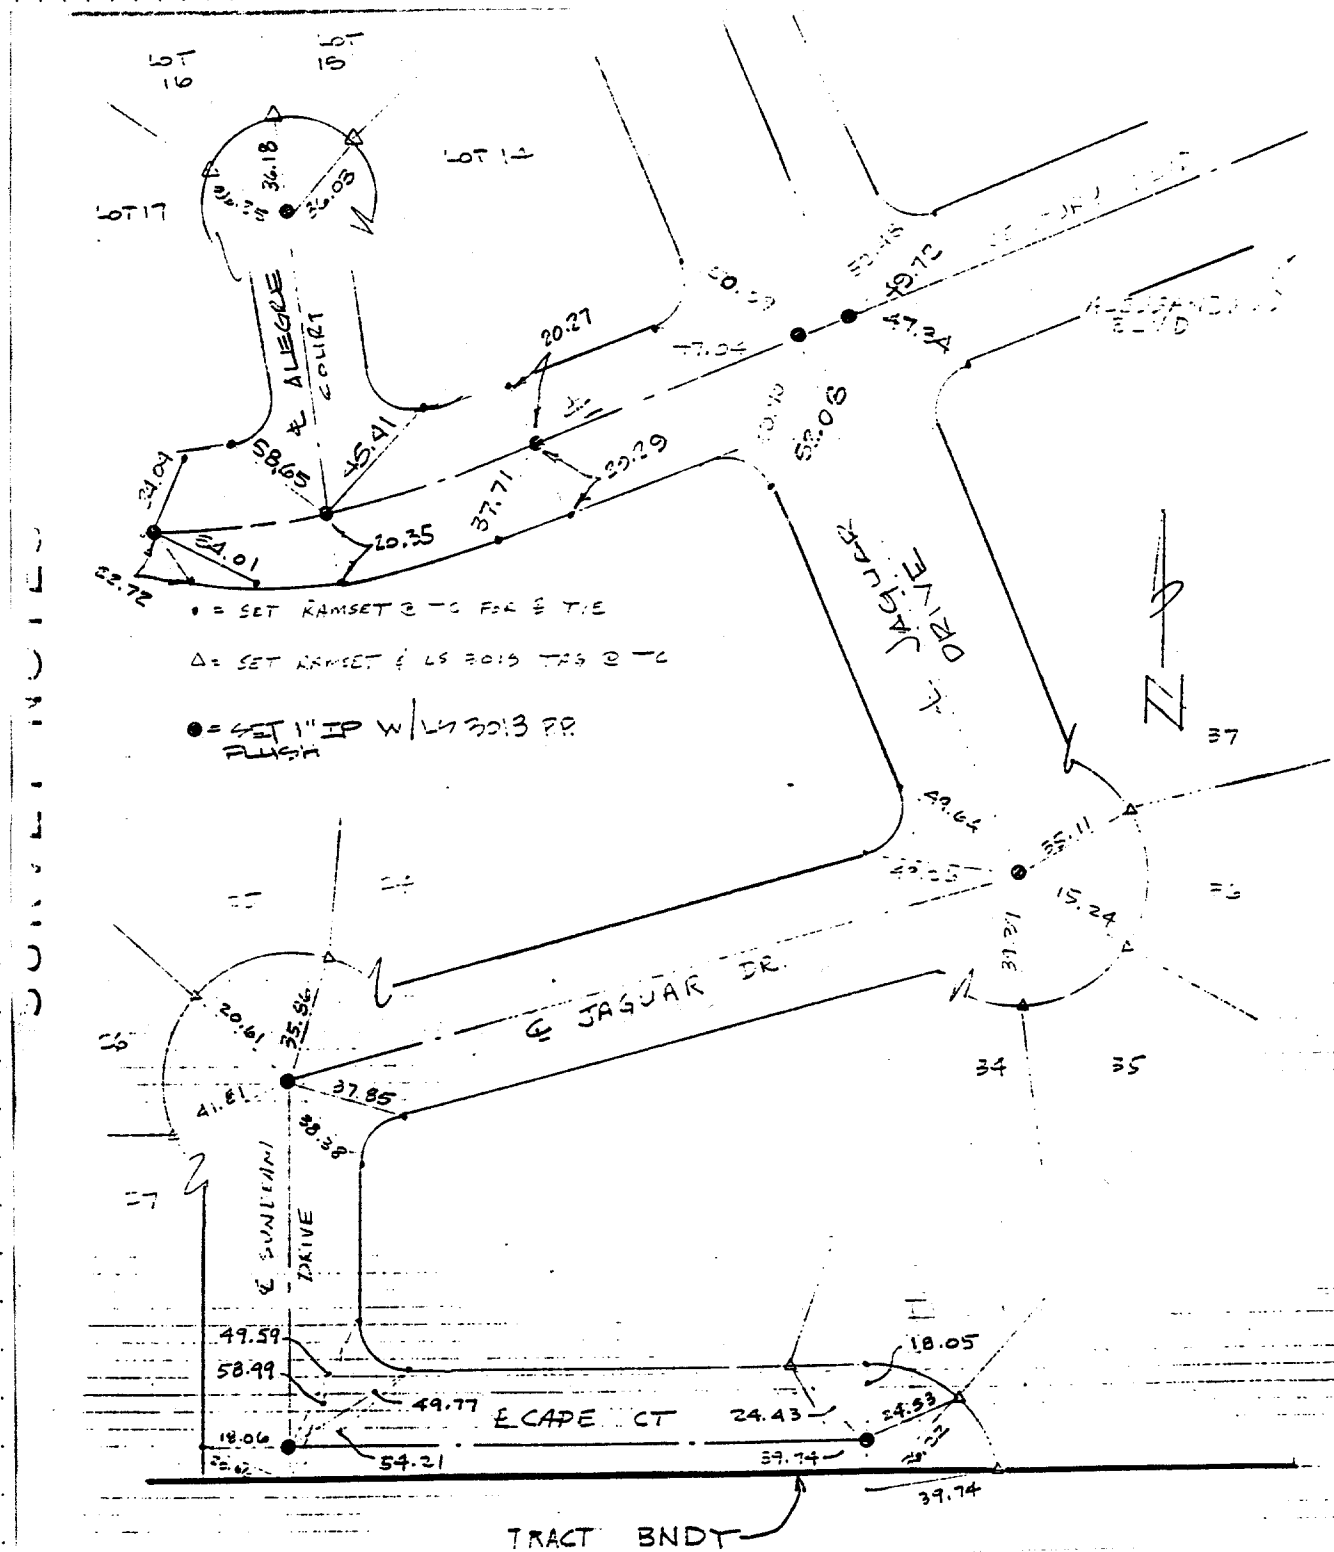

● = SET RAMSET @ -C FOR E T/C
 Δ = SET RAMSET @ LS 2015 TAG @ -C
 ● = SET 1" IP W/L 2013 PR
 PLUSH

X FD. Ramset Nail on T/C ● FD. LD. & TK. on T/C
 ■ FD. "C" Nail on T/C ○ SET LD. & TK. On T/C

1165.TIF

SCALE:
DATE:
DR. BY:
W.O.:
F.B.:

OFFICIAL TIE PLAT
 CITY OF RIVERSIDE

These ties are for the purpose of perpetuating the found monumentation. No claim is made as to the relationship of the points or lines shown hereon to true boundary locations.

SHEET	
OF	SHEETS
FILE NO.:	