

Street: CAPISTRANO

X-Street: ARLINGTON AVE

OFFICIAL USE ONLY

CAPISTRANO
@ Arlington Ave.

18
660


1170: TIF

Ar &
fion
Capistrano Way

P.I.
Chis
M.H. Rim
10-73-61

TRANSFER P.I. OR X
PT. @ INTERSECTION
OF ARLINGTON &
CAPISTRANO WAY

CAPISTRANO WAY &
ARLINGTON AVE P.I.
REPLACED WITH CHIS
K-TIES ON M.H. RIM
10-23-61

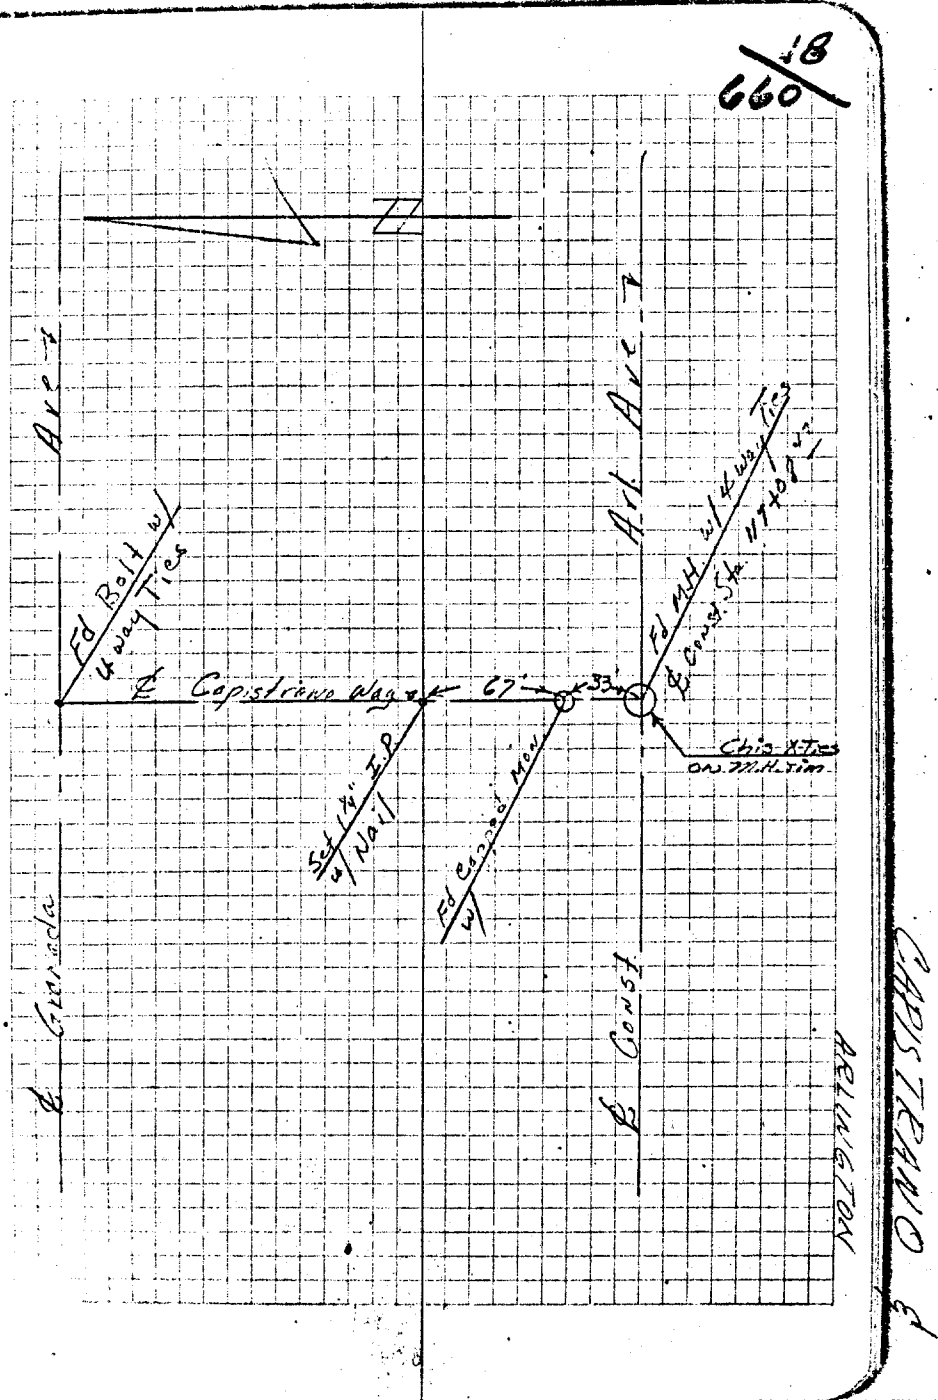

- ✕ FD. Ramset Nail on T/C
- FD. LD. & TK. on T/C
- FD. "C" Nail on T/C
- Set LD. & TK. on T/C

Scale:
Date:
Drawn by:
W.O.:
F.B.:

OFFICIAL TIE PLAT

CITY OF RIVERSIDE

These ties are for the purpose of perpetuating the found monumentation. No claim is made as to the relationship of the points or lines shown hereon to true boundary locations.

Sheet 1 of 1
File No.: