


# TRANSIT TIES

1172.tif

## HISTORICAL DATA

CRFB 926/46  
 PLAN R-1168  
 CRFB 714/51

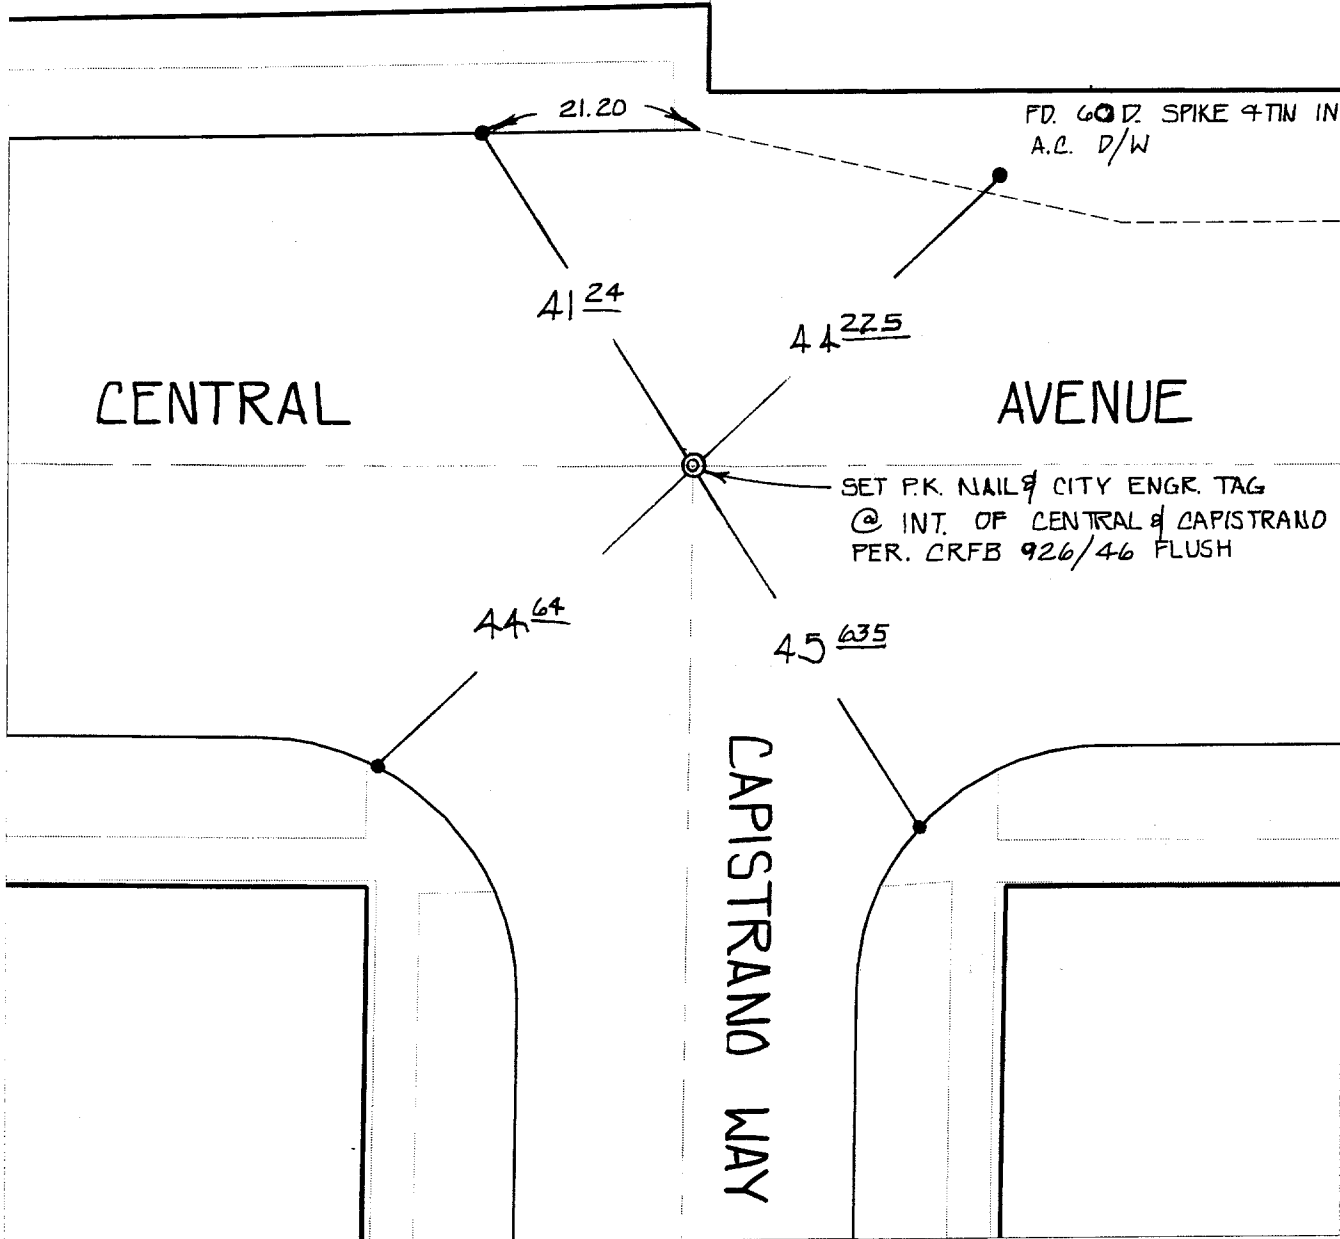

Street:

CENTRAL AVENUE

OFFICIAL USE ONLY X-Street:

CAPISTRANO WAY

- ✕ FD. Ramset Nail on T/C
- FD. LD. & TK. on T/C
- FD. "C" Nail on T/C
- Set LD. & TK. on T/C

Scale: 1" = 20'  
 Date: 11/09/99  
 Drawn by: SURVEY  
 W.O.:  
 F.B.:

## OFFICIAL TIE PLAT CITY OF RIVERSIDE



*These ties are for the purpose of perpetuating the found monumentation. No claim is made as to the relationship of the points or lines shown hereon to true boundary locations.*

Sheet 1 of 1  
 File No.: