


TRANSIT & SWING TIES

HISTORICAL DATA:

C.R.F.B. 560/23

1175.TIF

Street: ~~1175 TIF~~  
 CAPISTRANO WAY  
 X-Street: GRANADA AVE  
 OFFICIAL USE ONLY

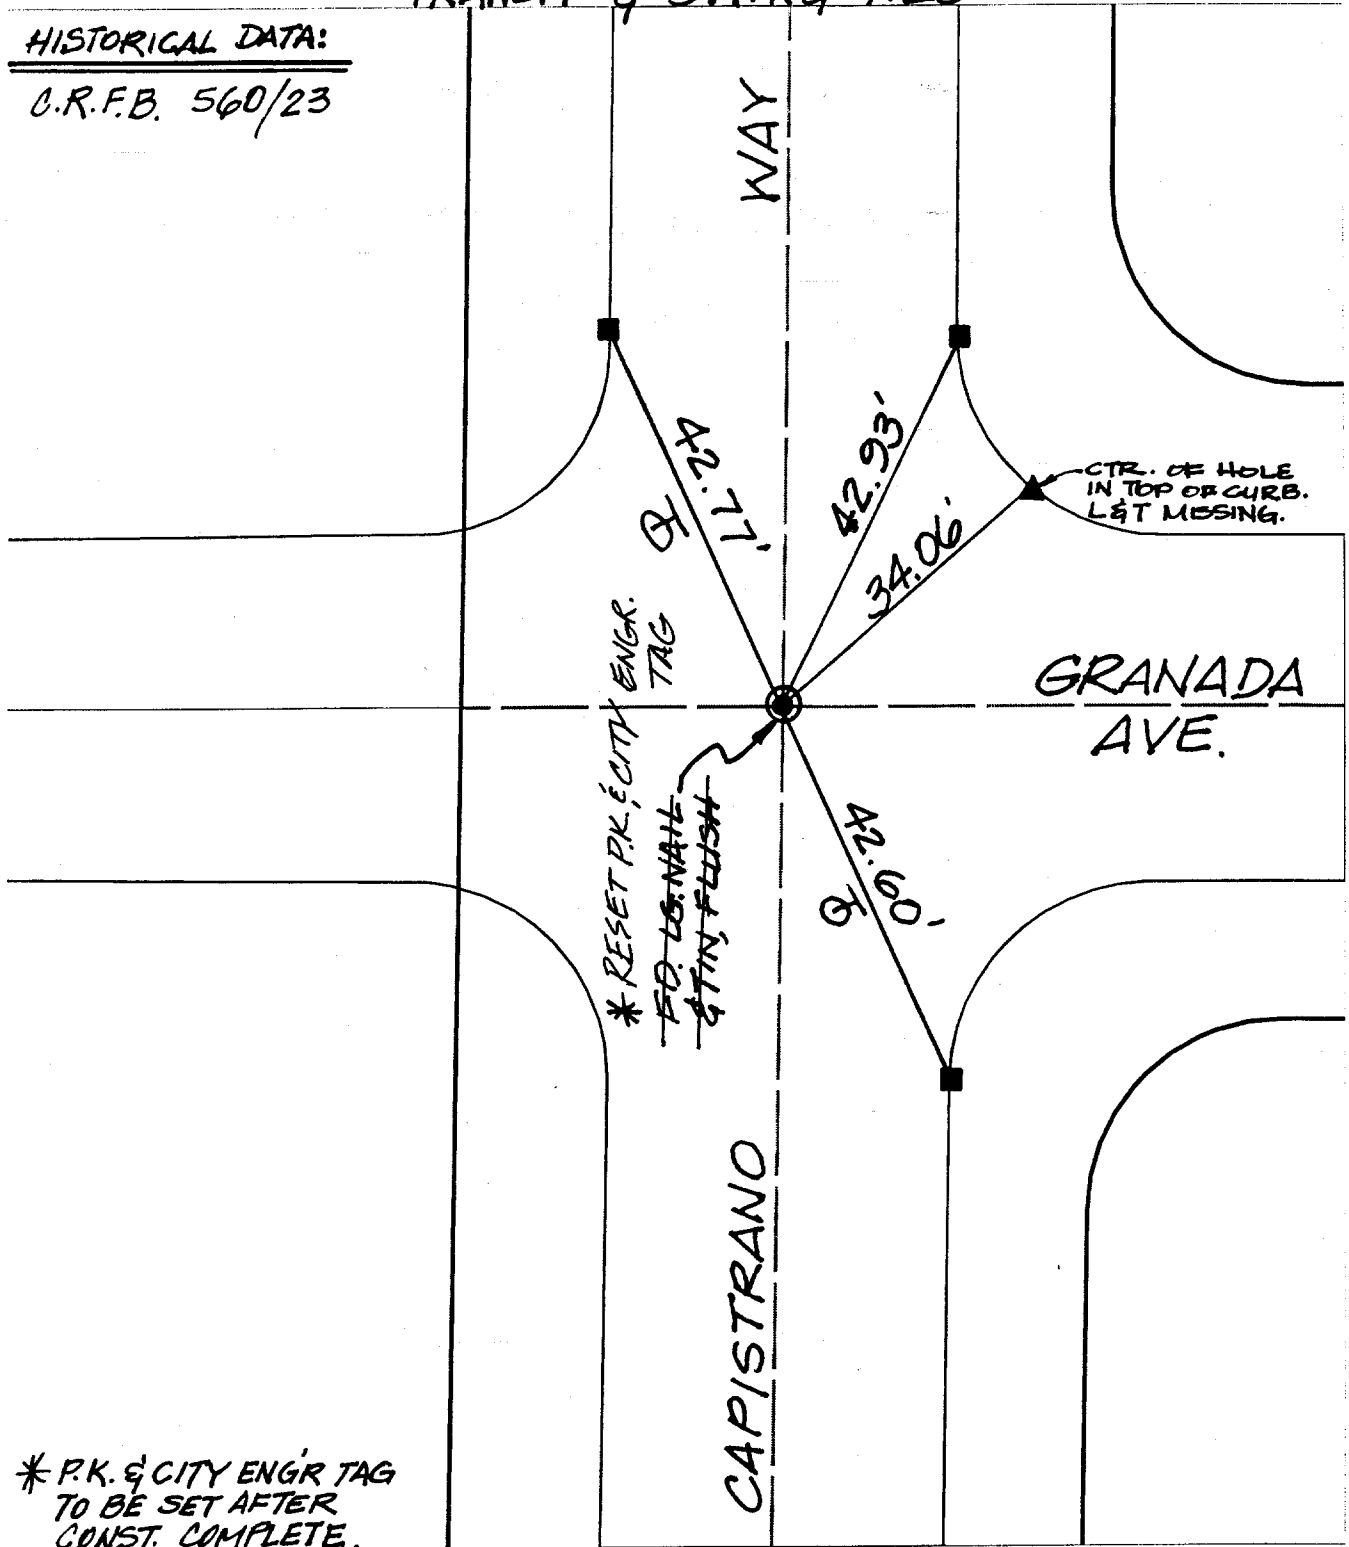

\* P.K. & CITY ENGR TAG TO BE SET AFTER CONST. COMPLETE.

- ✕ FD. Ramset Nail on T/C
- FD. LD. & TK. on T/C
- FD. "C" Nail on T/C
- Set LD. & TK. on T/C

Scale: 1" = 20'

Date: 11/23/99

Drawn by: scurtis

W.O.:

F.B.:

OFFICIAL TIE PLAT  
 CITY OF RIVERSIDE



These ties are for the purpose of perpetuating the found monumentation. No claim is made as to the relationship of the points or lines shown hereon to true boundary locations.

Sheet 1 of 1

File No.: