

STREET JOHN F KENNEDY DR. X-STREET GREENSCAPE WY.

OFFICE USE ONLY


LEGEND

- -Set Nail on T.C.
- -Set Nail and R.C.E. 17550 Tag in top of curb at the prolongation of side lot lines.
- △ -Set 1/2" Spike and Washer Stamped R.C.E. 17750 , Flush.



# TRACT 28491-1

M.B. 282/94-98

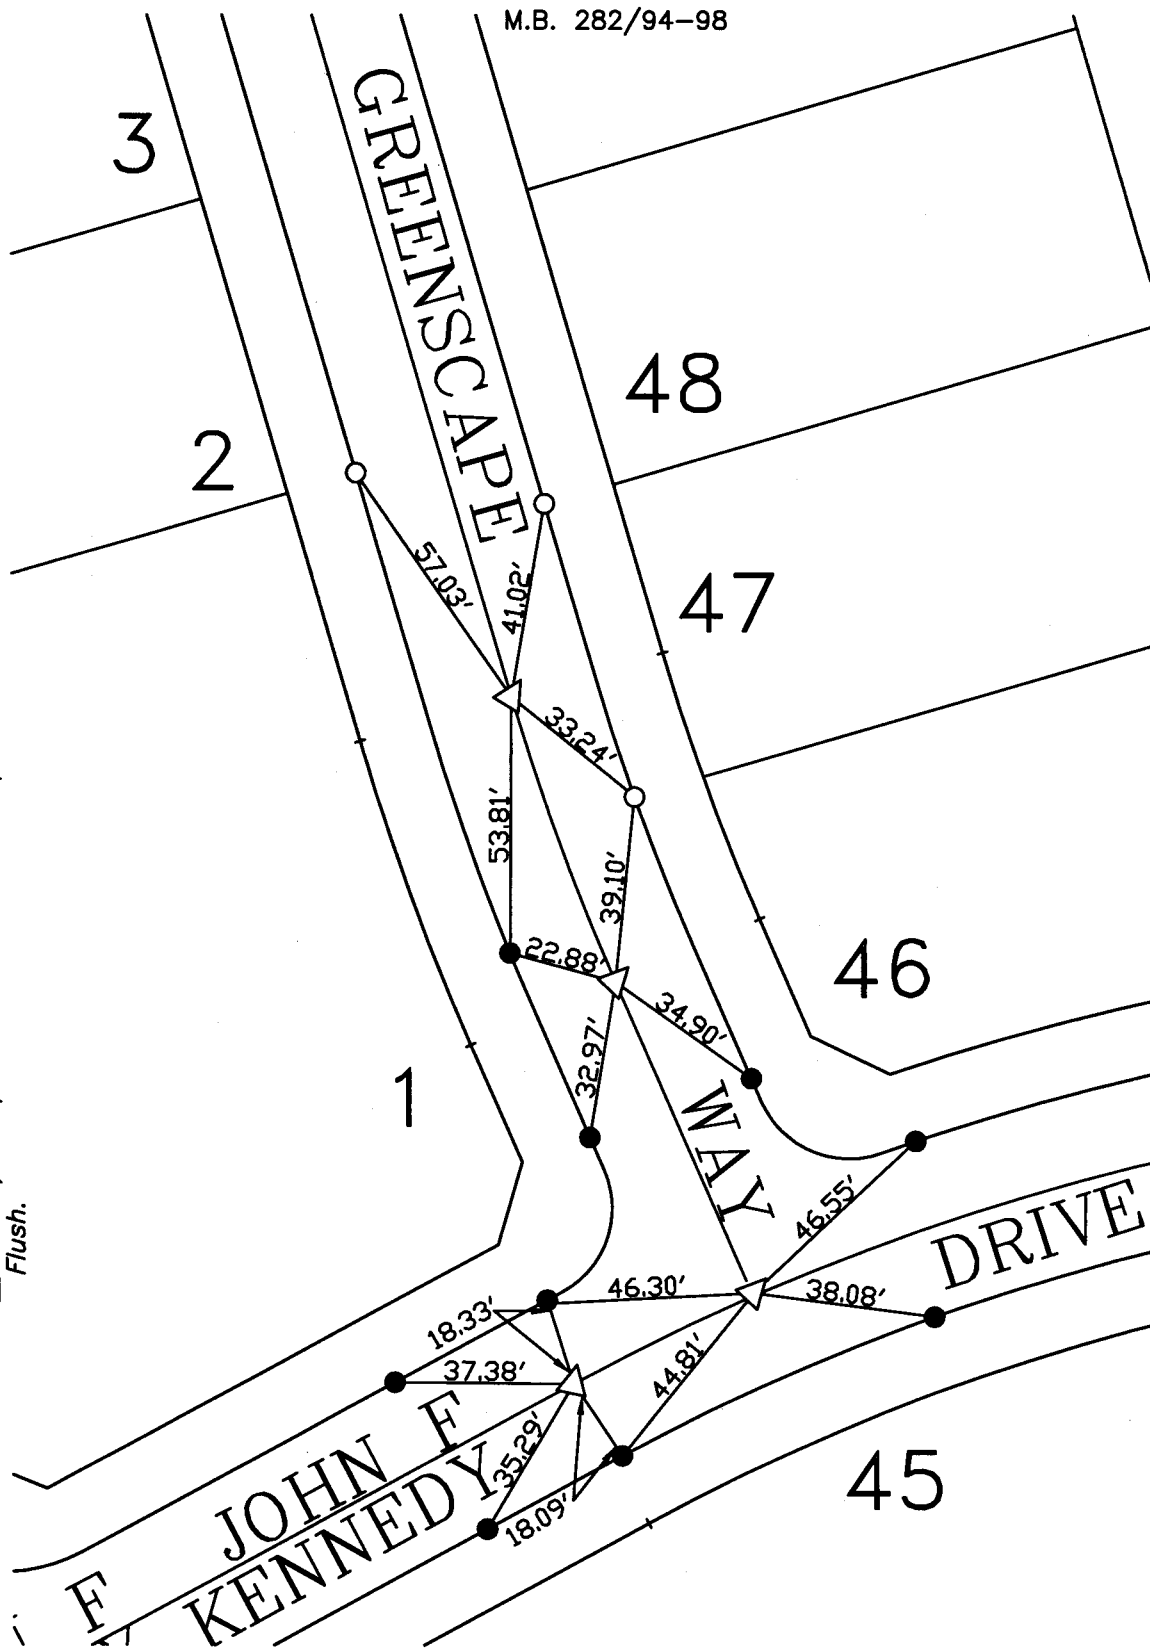

11804.T1E

SCALE: 1" = 40'

DATE: 10 - 2005

DR. BY: C.E.G.

W.O.: 1009-03

--- **OFFICIAL TIE PLAT** ---  
CITY OF RIVERSIDE

PREPARED BY: **C.E.G.** Cauty Engineering Group, Inc.  
CIVIL ENGINEERING PLANNING SURVEYING

2010 IOWA Avenue, Suite 110, Riverside, CA 92507  
P.O. Box 52050, Riverside, CA 92517 (951) 683-5234 FAX (951) 683-5301

SHEET

4

OF 8 SHEETS