


11814.TIF

# TRACT 28491-2

M.B. 282/99-100

STREET NORTH PARK DR. X-STREET FAIRCREST RD.  
OFFICE USE ONLY

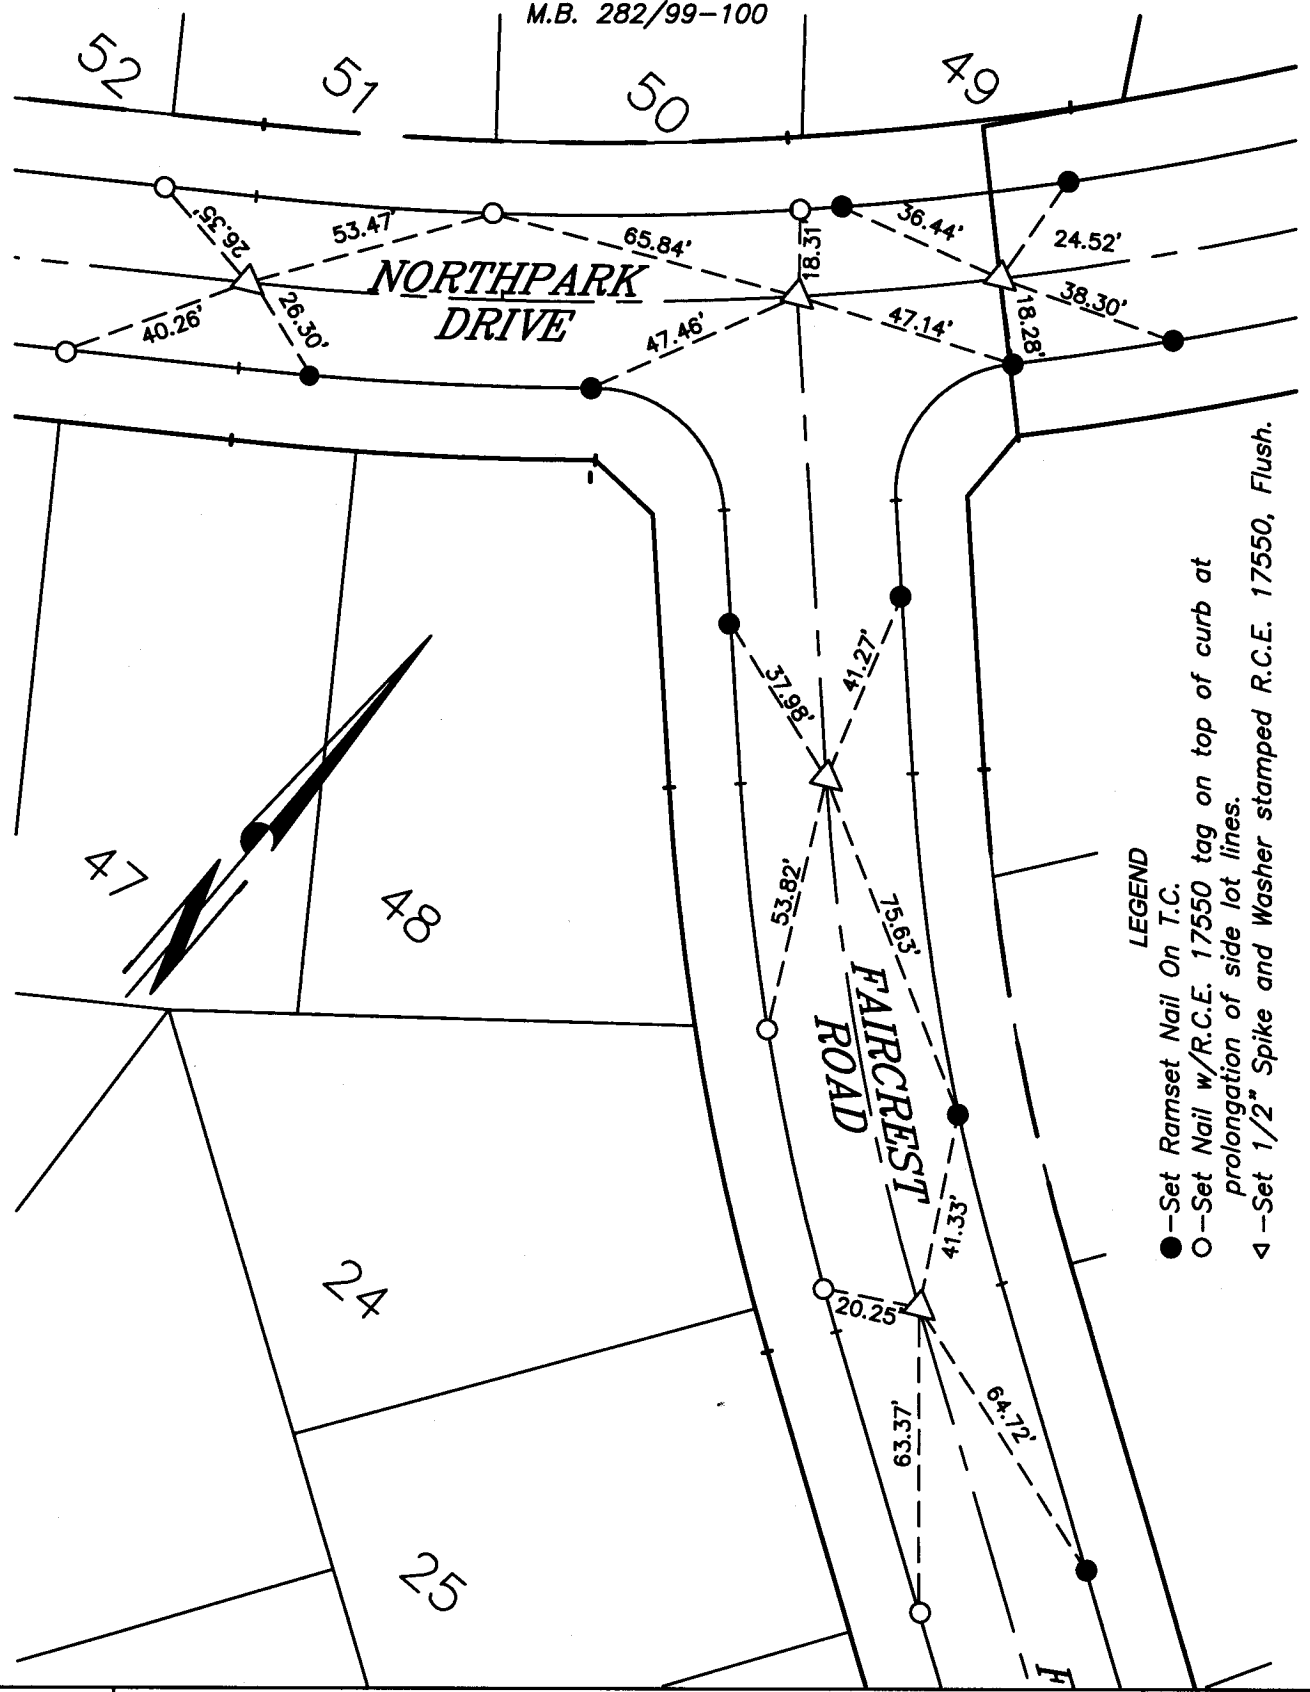

- LEGEND**
- -Set Ramset Nail On T.C.
  - -Set Nail w/R.C.E. 17550 tag on top of curb at prolongation of side lot lines.
  - △ -Set 1/2" Spike and Washer stamped R.C.E. 17550, Flush.

SCALE: 1" = 40'  
 DATE: 2-06-04  
 DR. BY: C.E.G.  
 W.O.: 1009-03

**--- OFFICIAL TIE PLAT ---**  
 CITY OF RIVERSIDE

PREPARED BY: **C.E.G.** Canty Engineering Group, Inc.  
 CIVIL ENGINEERING PLANNING SURVEYING  
 2010 IOWA Avenue, Suite 110, Riverside, CA 92507  
 P.O. Box 52050, Riverside, CA 92517 (951) 683-5234 FAX (951) 683-5301

SHEET  
**6**  
 OF 6 SHEETS