


STREET WEBSTER RD.

X-STREET LA CROSSE WY./NORTH PARK DR.

OFFICE USE ONLY

LEGEND

- -Set Nail on T.C.
- -Set Nail and R.C.E. 17550 Tag in top of curb at the prolongation of side lot lines.
- △ -Set 1/2" Spike and Washer stamped R.C.E. 17750, Flush.

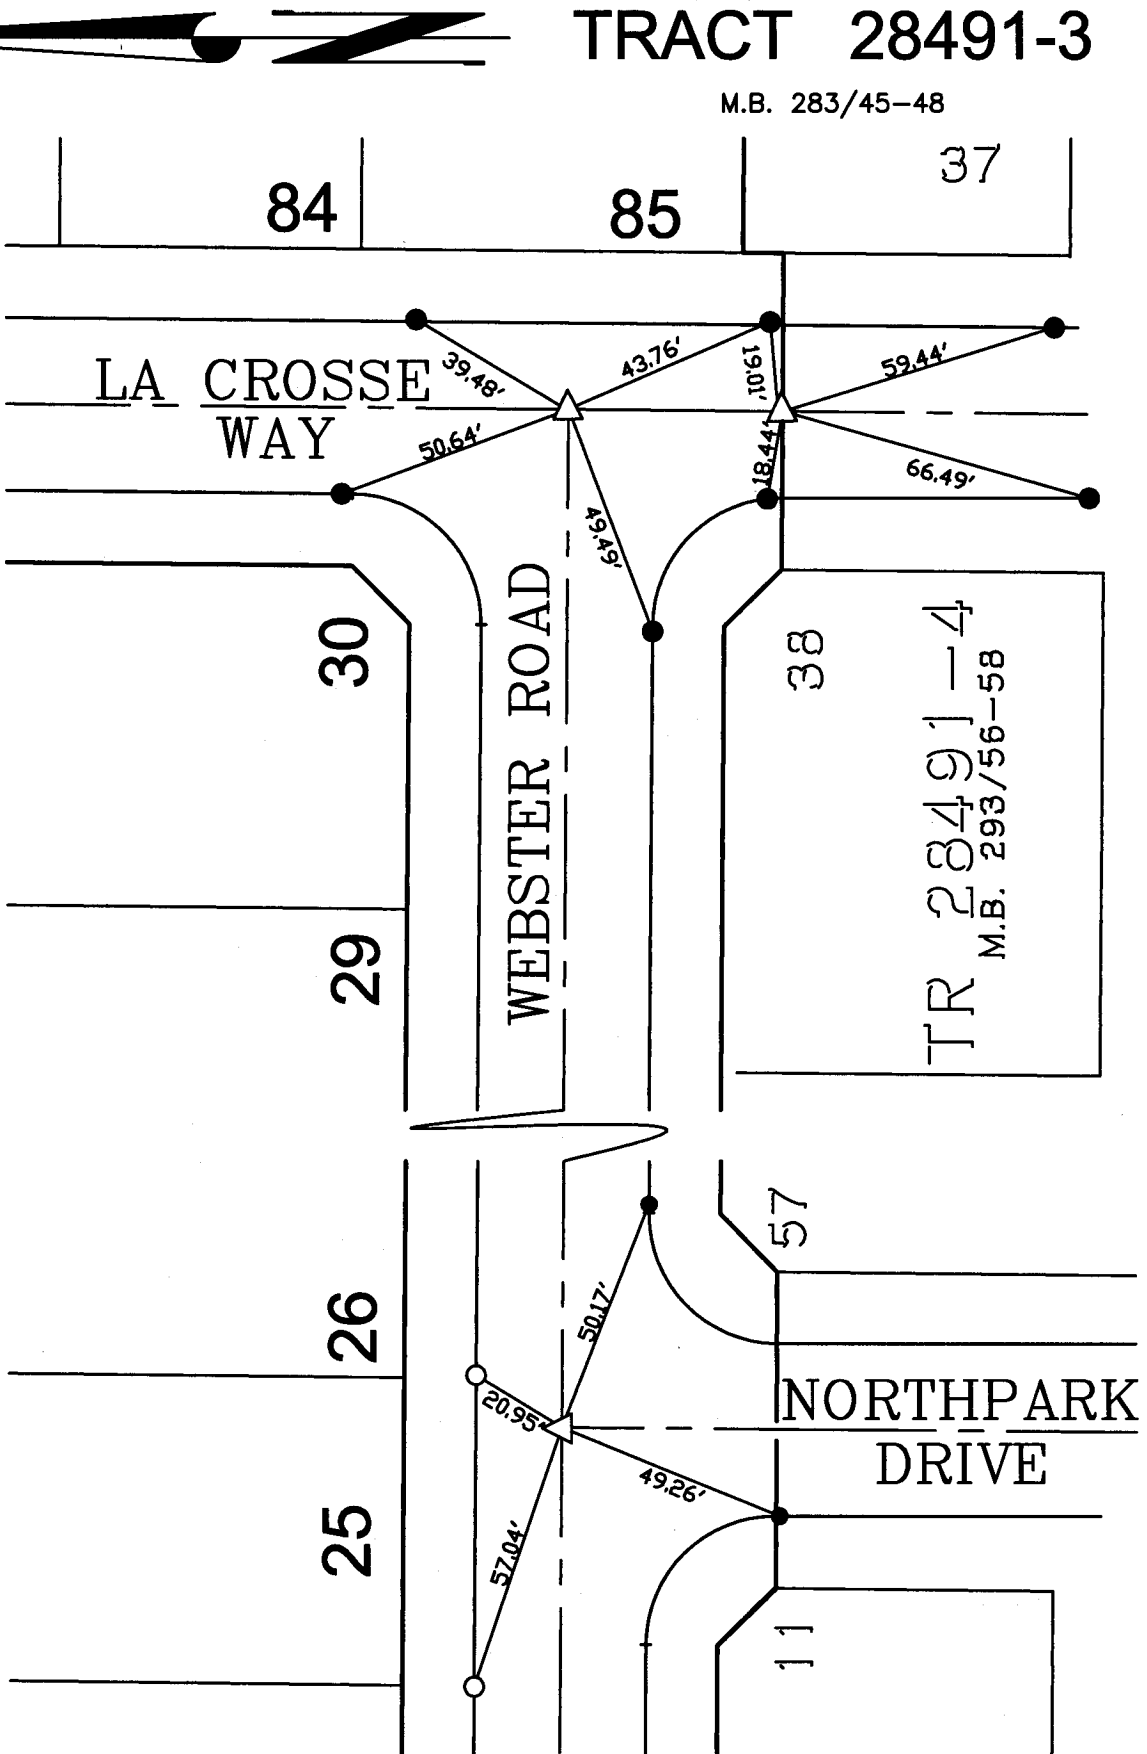

11820.TIF

SCALE: 1" = 40'

DATE: 11/14/03

DR. BY: C.E.G.

W.O.: 1009-03

--- OFFICIAL TIE PLAT ---
CITY OF RIVERSIDE

PREPARED BY: **C.E.G.** Cnty Engineering Group, Inc.
CIVIL ENGINEERING PLANNING SURVEYING

2010 IOWA Avenue, Suite 110, Riverside, CA 92507
P.O. Box 52050, Riverside, CA 92517 (951) 683-5234 FAX (951) 683-5301

SHEET

6

OF 8 SHEETS