

X-STREET SYCAMORE HILL DR.

OFFICE USE ONLY

STREET CENTURY HILL DR.


TRACT 28728-1

SEE SHEET 2
11835.TIF



- △ = SET N & TAG RCE 21740 ON T.C. & LOT LINE PROJECTED
- ▲ = SET "RAMSET" NAIL
- = SET 1" I.P. TAGGED 21740
- = FOUND MONUMENT
- = SET NAIL & TAG RCE 21740 ON TOP WOOD GUARD POST


SCALE: 1" = 80'

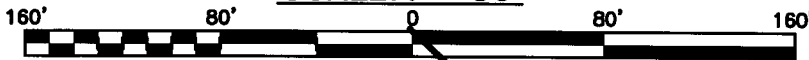

25

18

17

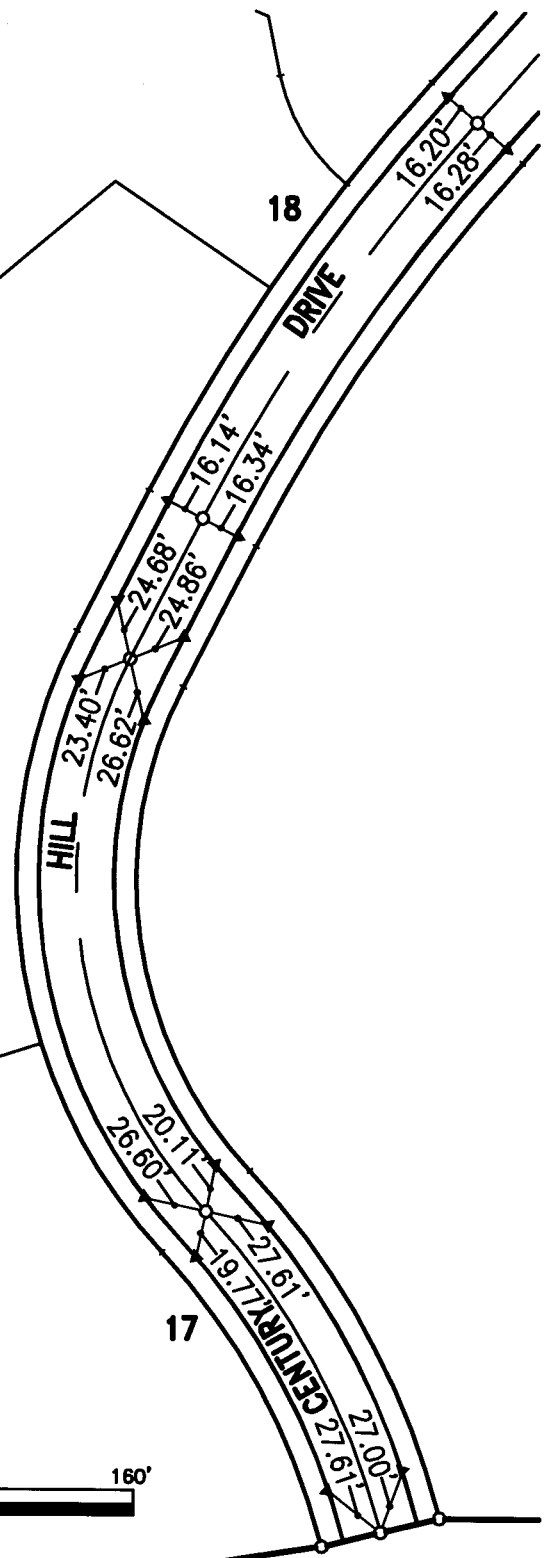

SCALE: 1" = 80'

DATE: JULY 03

DR. BY: MAC

W.O.: 998

F.B.:

OFFICIAL TIE PLAT CITY OF RIVERSIDE

PREPARED BY:



GABEL, COOK & ASSOCIATES INC.

CIVIL ENGINEERS LAND SURVEYORS
LAND PLANNERS

125 West La Cadena Drive, Suite A, Riverside, CA 92501
Telephone (951) 788-8092 Facsimile (951) 788-5184

SHEET

3

OF 4 SHEETS

FILE NO.: