


TRACT 28728-2

11836.TIF

STREET SYCAMORE HILL DR. X-STREET CENTURY HILL DR.
OFFICE USE ONLY

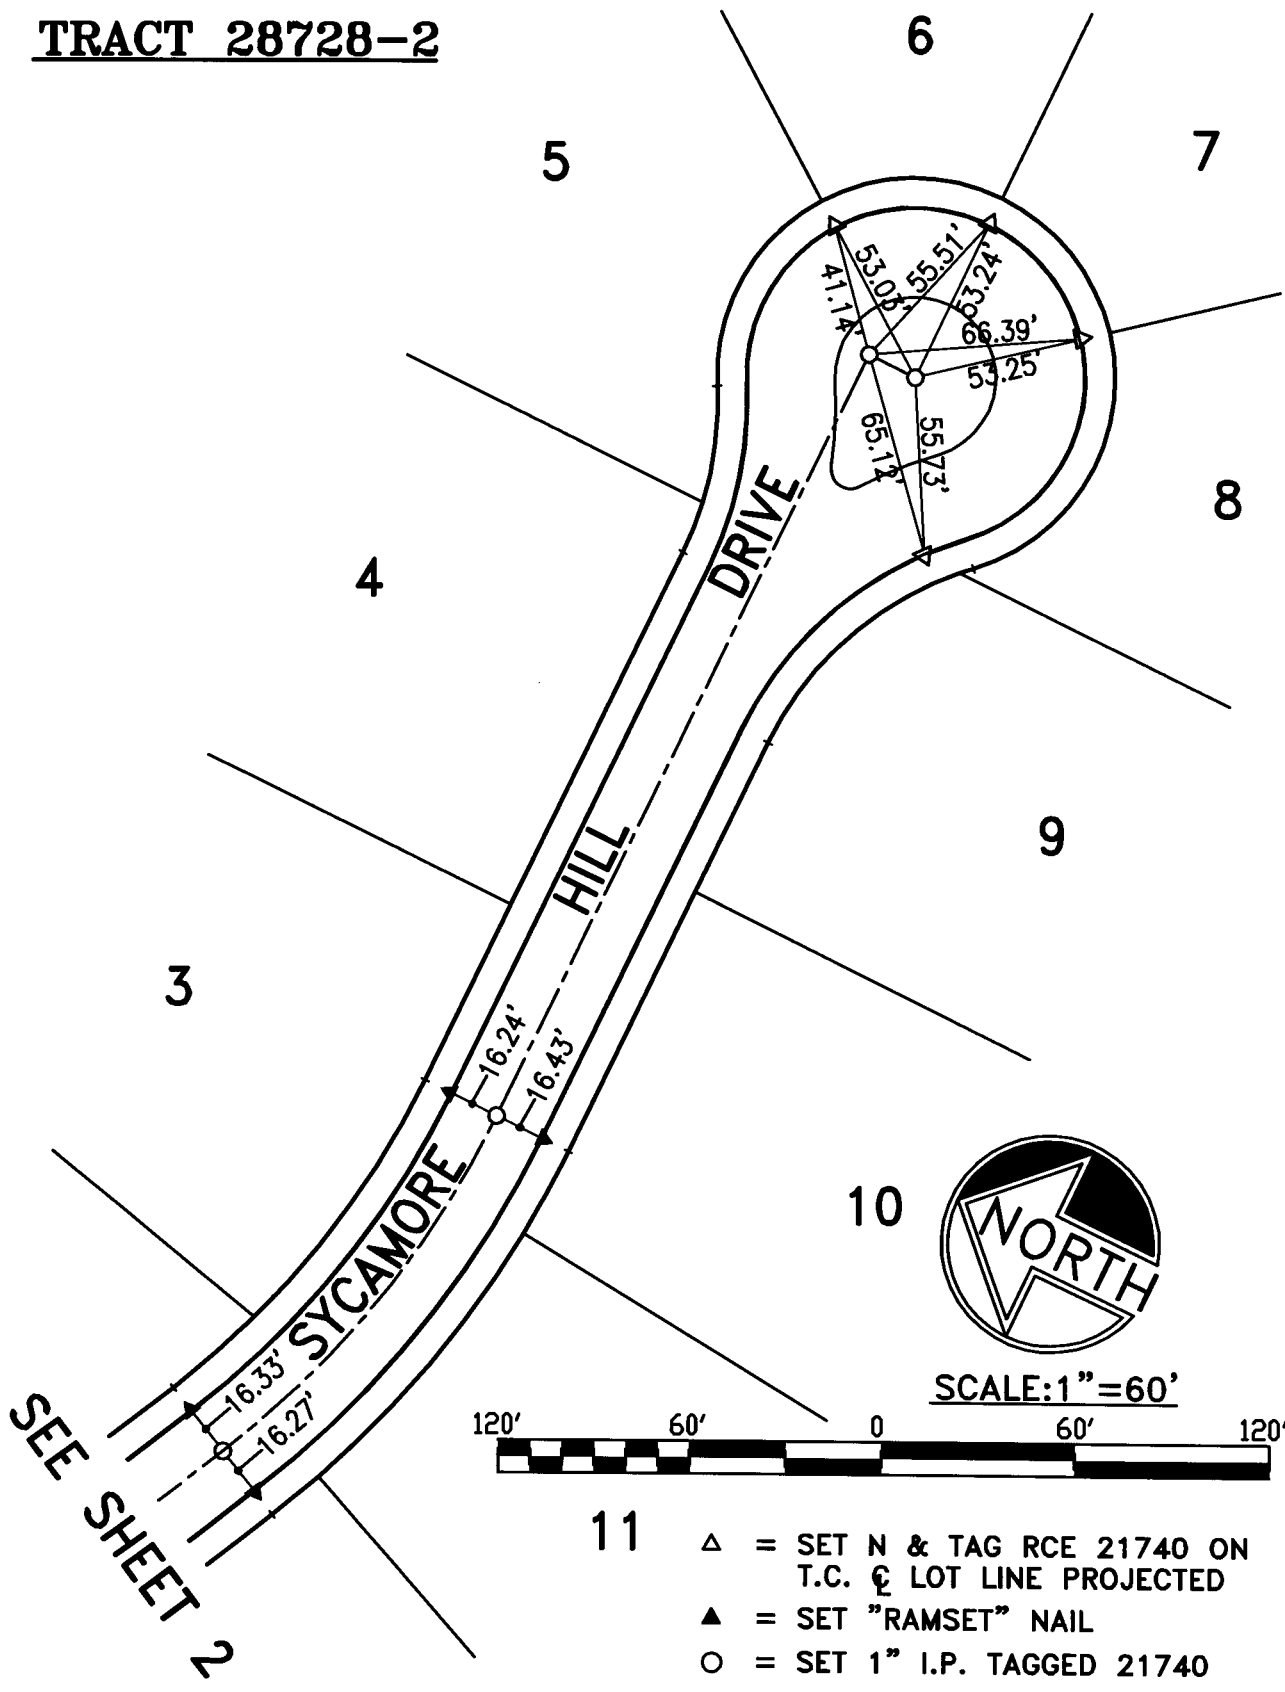

SEE SHEET 2



SCALE: 1" = 60'

- 11
- △ = SET N & TAG RCE 21740 ON T.C. & LOT LINE PROJECTED
 - ▲ = SET "RAMSET" NAIL
 - = SET 1" I.P. TAGGED 21740
 - = FOUND MONUMENT

SCALE: 1" = 60'
DATE: JULY 03
DR. BY: MAC
W.O.: 998
F.B.:

OFFICIAL TIE PLAT
CITY OF RIVERSIDE

PREPARED BY:  **GABEL, COOK & ASSOCIATES INC.**
CIVIL ENGINEERS LAND SURVEYORS
LAND PLANNERS
125 West La Cadena Drive, Suite A, Riverside, CA 92501
Telephone (951) 788-8092 Facsimile (951) 788-5184

SHEET
4
OF 4 SHEETS
FILE NO.: