


11838.TIF

Street:

BRONSON WAY

X-Street: BC&EC S OF FAIRVIEW

OFFICIAL USE ONLY

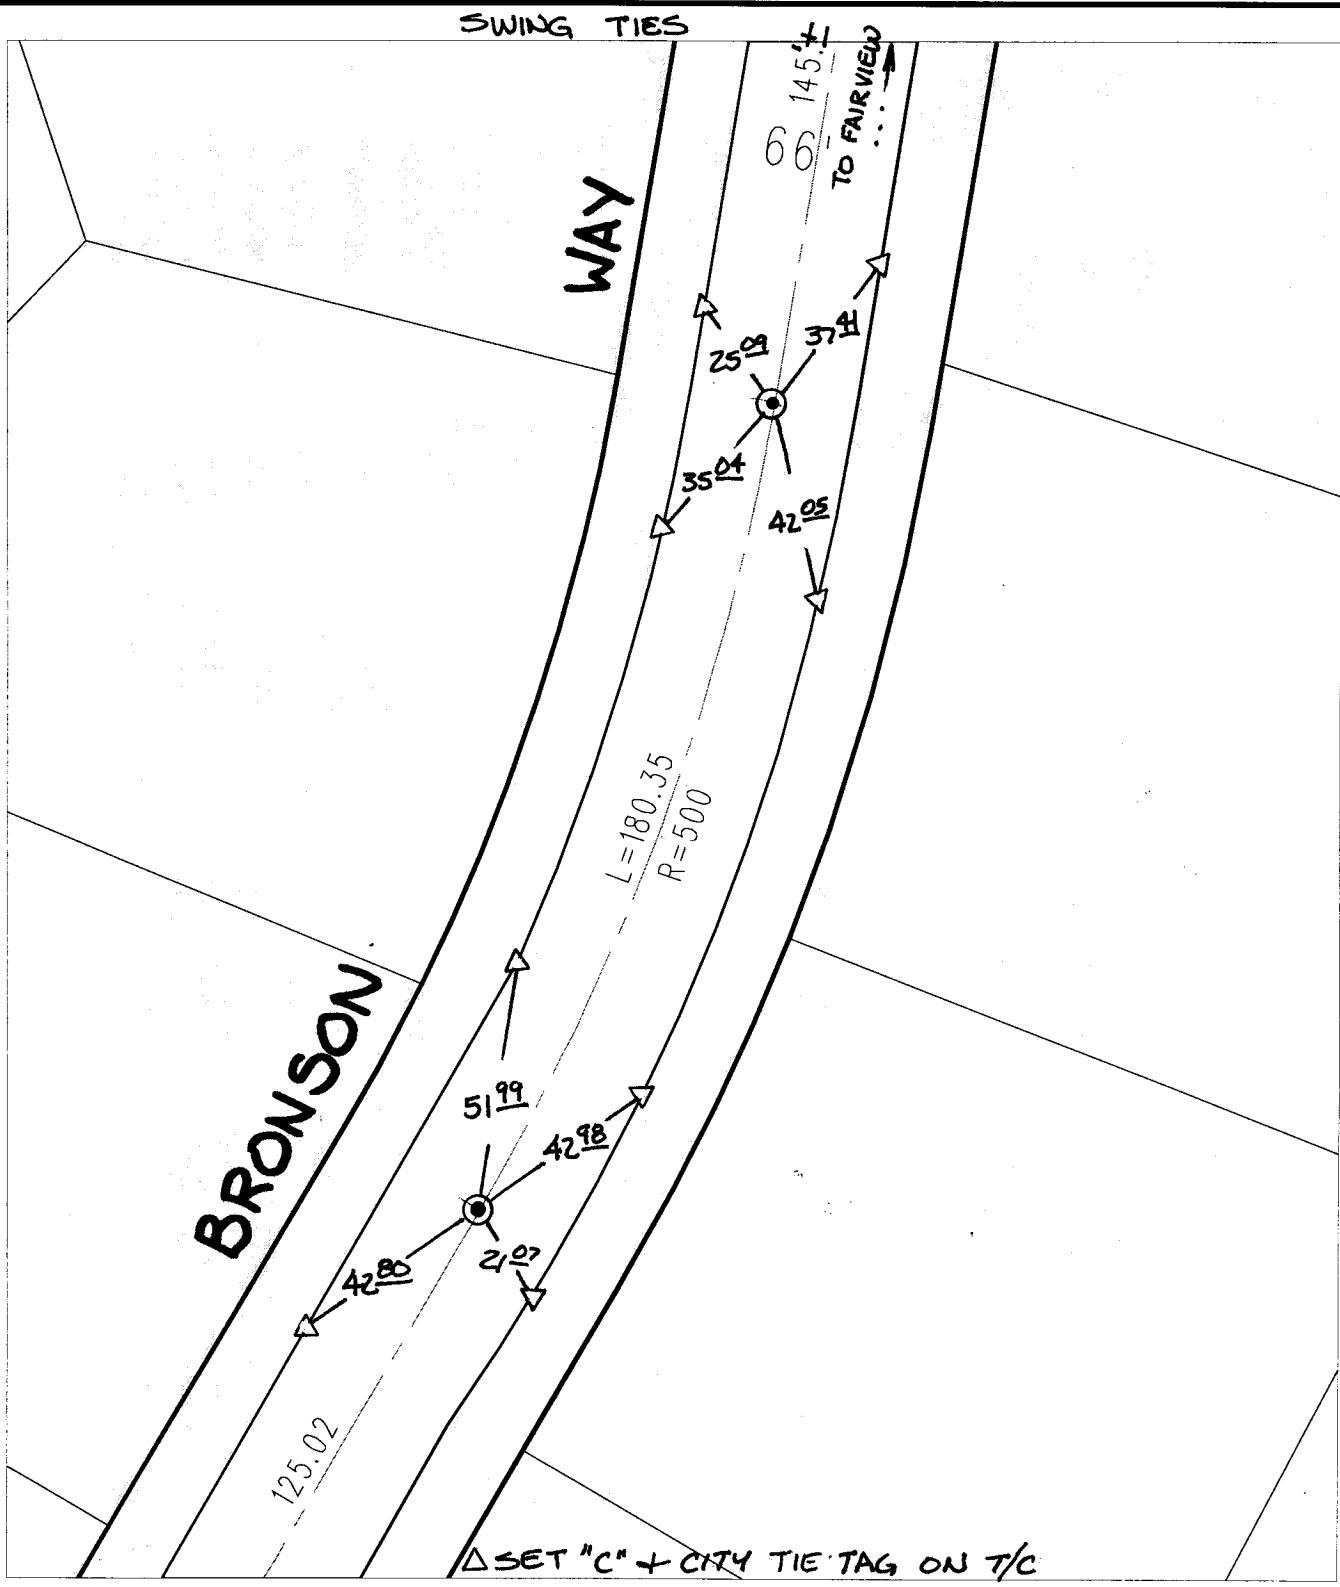

△ SET "C" + CITY TIE TAG ON T/C

- ✕ FD. Ramset Nail on T/C
- FD. LD. & TK. on T/C
- P.K. and City Engineer tag to be set @ surface after street construction is complete. (If possible)
- FD. "C" Nail on T/C
- Set LD. & TK. on T/C

Scale: 1" = 40'

Date: 12/16/05

Drawn by: survey

F.B.:

TR-Sec: T2SR5W-36

**OFFICIAL TIE PLAT**  
CITY OF RIVERSIDE

*These ties are for the purpose of perpetuating the found monumentation. No claim is made as to the relationship of the points or lines shown hereon to true boundary locations.*

Sheet 1 of 1

Cadme MB: 55-2