


11840. TIF

Street:

BRONSON WAY

X-Street B&C & E NE OF GLENHAVEN  
OFFICIAL USE ONLY

SWING TIES

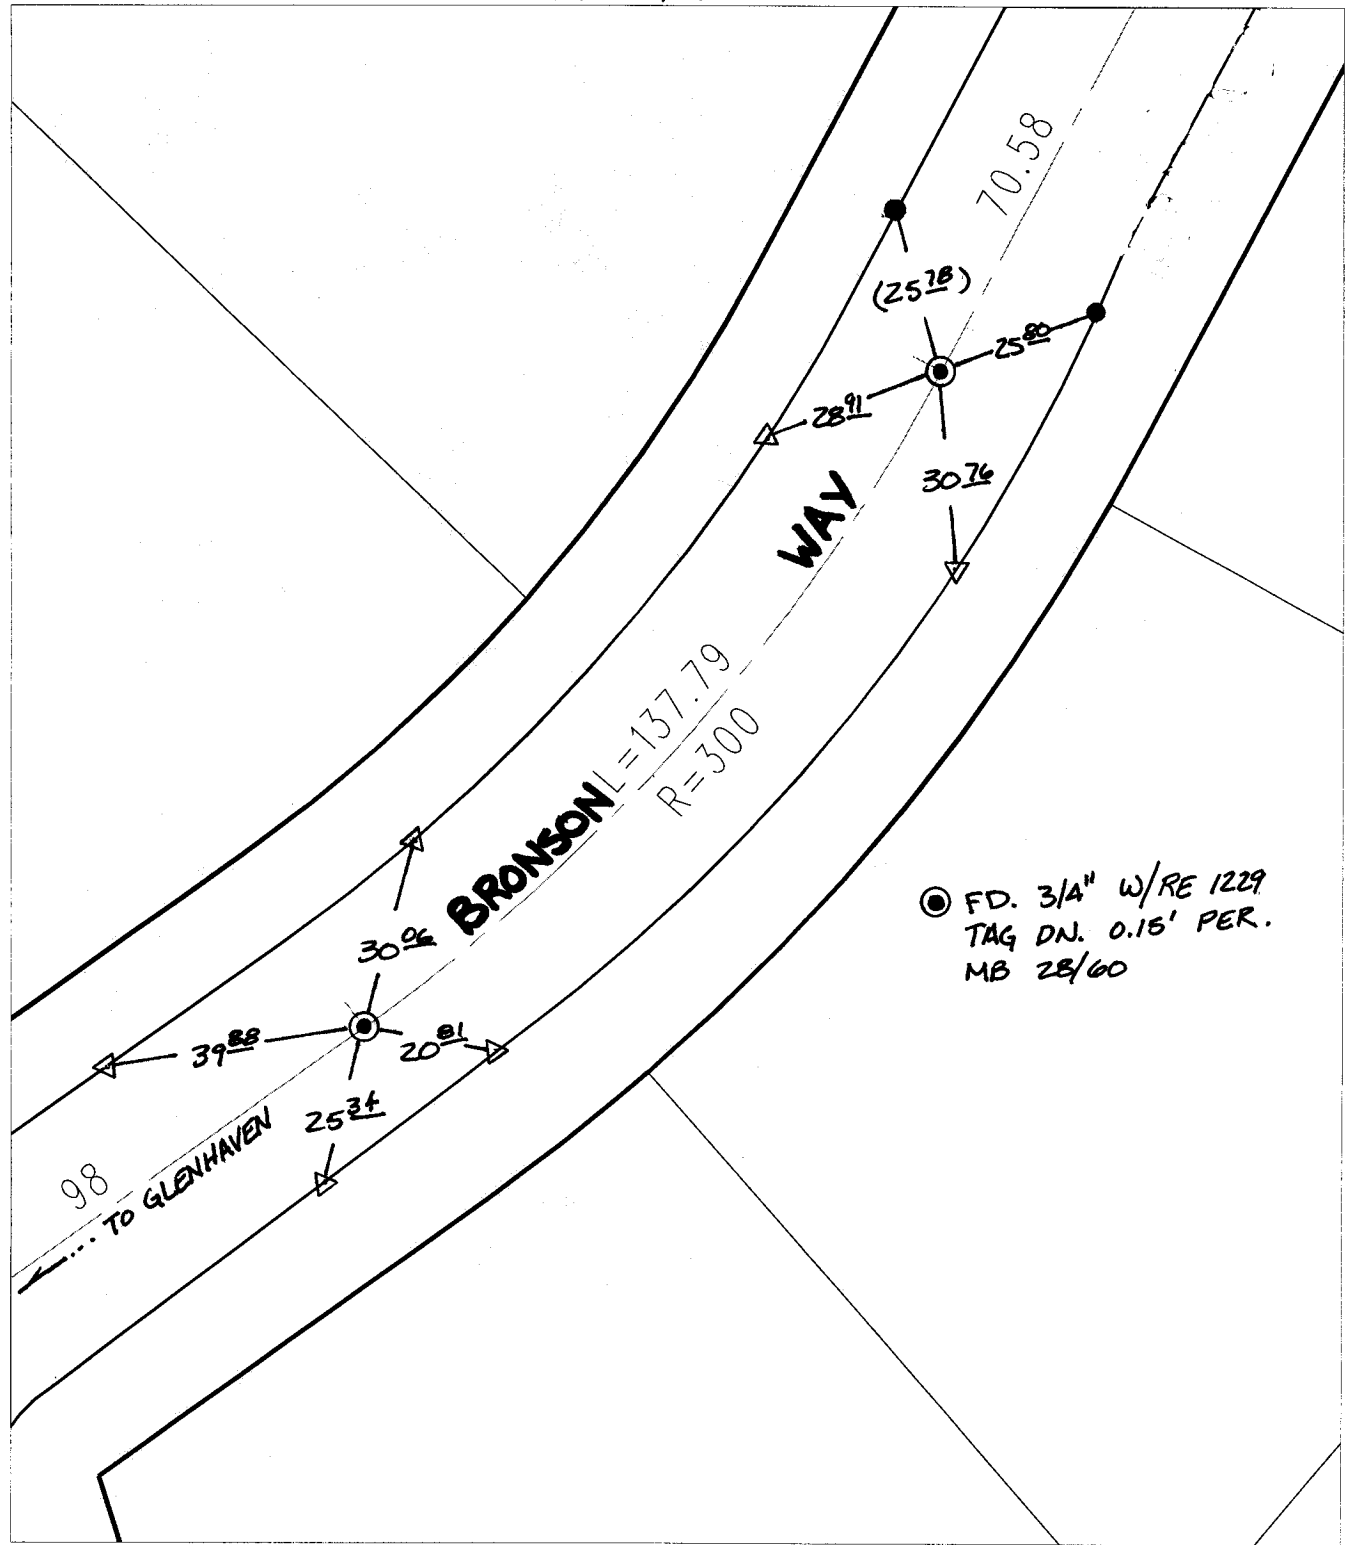

- ✕ FD. Ramset Nail on T/C    ● FD. LD. & TK. on T/C    P.K. and City Engineer tag to be set @ surface after street construction is complete. (If possible)
- FD. "C" Nail on T/C    ○ Set LD. & TK. on T/C

Scale: 1" = 30'  
 Date: 12/16/05  
 Drawn by: survey  
 F.B.:  
 TR-Sec: T2SR5W-36

**OFFICIAL TIE PLAT**  
**CITY OF RIVERSIDE**

*These ties are for the purpose of perpetuating the found monumentation. No claim is made as to the relationship of the points or lines shown hereon to true boundary locations.*

Sheet 1 of 1  
 Cadme MB: 55-2