


Street: CARL

OFFICIAL USE ONLY

X-Street: GREGG

GREGG

1191.71 F

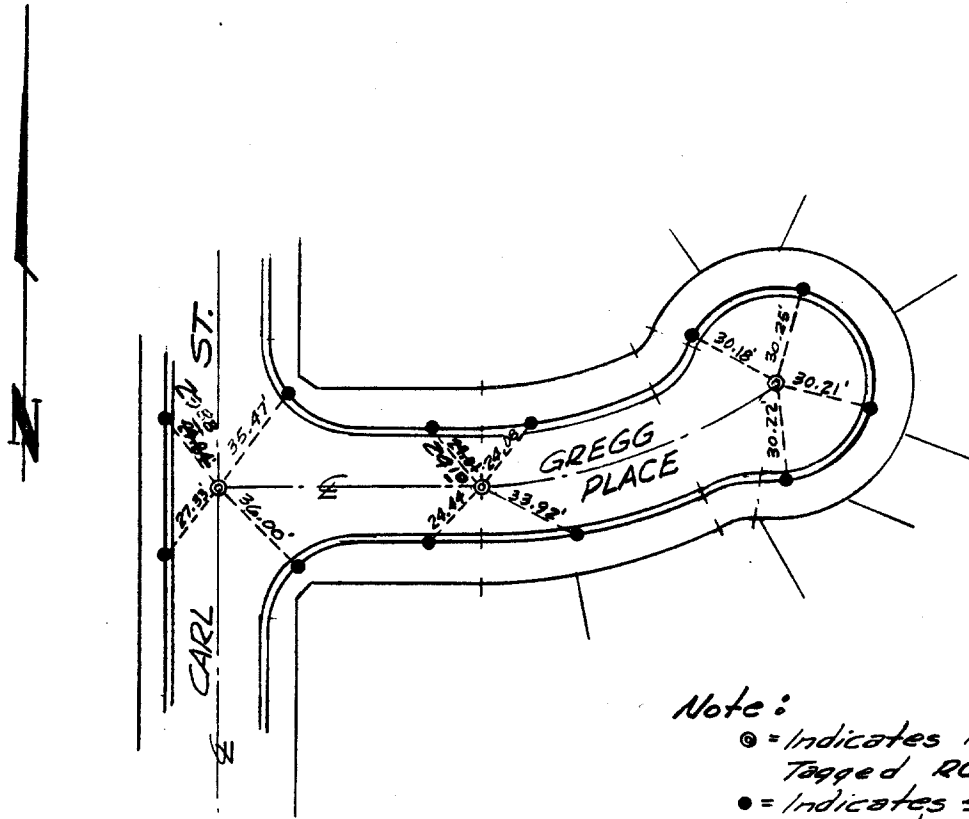

Note:

- = Indicates Fd. 3/8" I.P. Tagged RCE 862
- = Indicates set nail on curb.

TIE SHEET
FOR
TRACT NO. 2908

M.B. 52/56-57 Records of
Riverside County California in
Sec. 19, T. 2S., R. 4W., S.B.B. & M.

JAN. 1966

SCALE 1"=50'

J.F. DAVIDSON ASSOCIATES

J.F. DAVIDSON & SONS
 - THE SURV. CO.
 CARL ST.

- ✕ FD. Ramset Nail on T/C
- FD. "C" Nail on T/C

- FD. LD. & TK. on T/C
- Set LD. & TK. on T/C

Scale:

Date:

Drawn by:

W.O.:

F.B.:

OFFICIAL TIE PLAT
CITY OF RIVERSIDE

These ties are for the purpose of perpetuating the found
monumentation. No claim is made as to the relationship of
the points or lines shown hereon to true boundary locations.

Sheet 1 of 1

File No.: