


F.I.T. 192 T.F

CARL ST. GR.P.B. 983-56

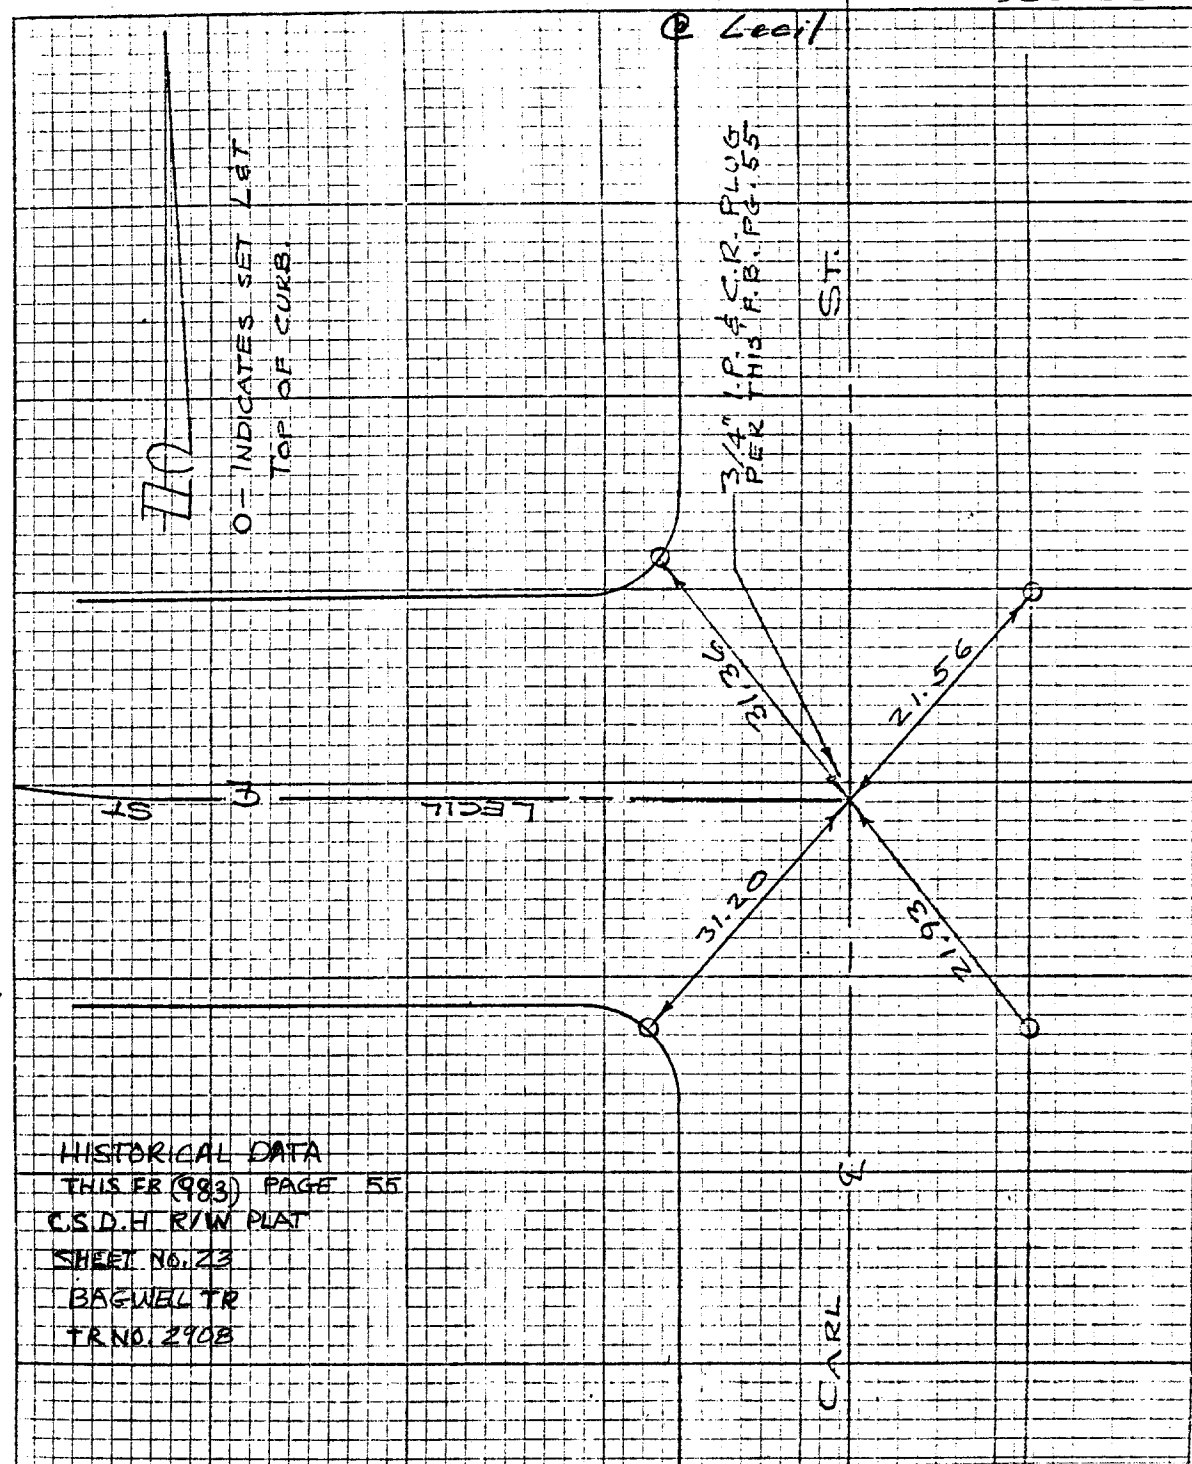

HISTORICAL DATA  
 THIS FB (983) PAGE 55  
 C.S.D. H. R/W PLAT  
 SHEET NO. 23  
 BAGWELL TR  
 TR NO. 290B

- ✕ FD. Ramset Nail on T/C
- FD. LD. & TK. on T/C
- FD. "C" Nail on T/C
- Set LD. & TK. on T/C

Scale:  
 Date:  
 Drawn by:  
 W.O.:  
 F.B.:

## OFFICIAL TIE PLAT

### CITY OF RIVERSIDE

*These ties are for the purpose of perpetuating the found monumentation. No claim is made as to the relationship of the points or lines shown hereon to true boundary locations.*

Sheet 1 of 1  
 File No.:

Street: CARL ST.

X-Street: LECIL

OFFICIAL USE ONLY