


11948.TIF

TRACT NO. 30508-1

STREET BARTON RD.

OFFICE USE ONLY

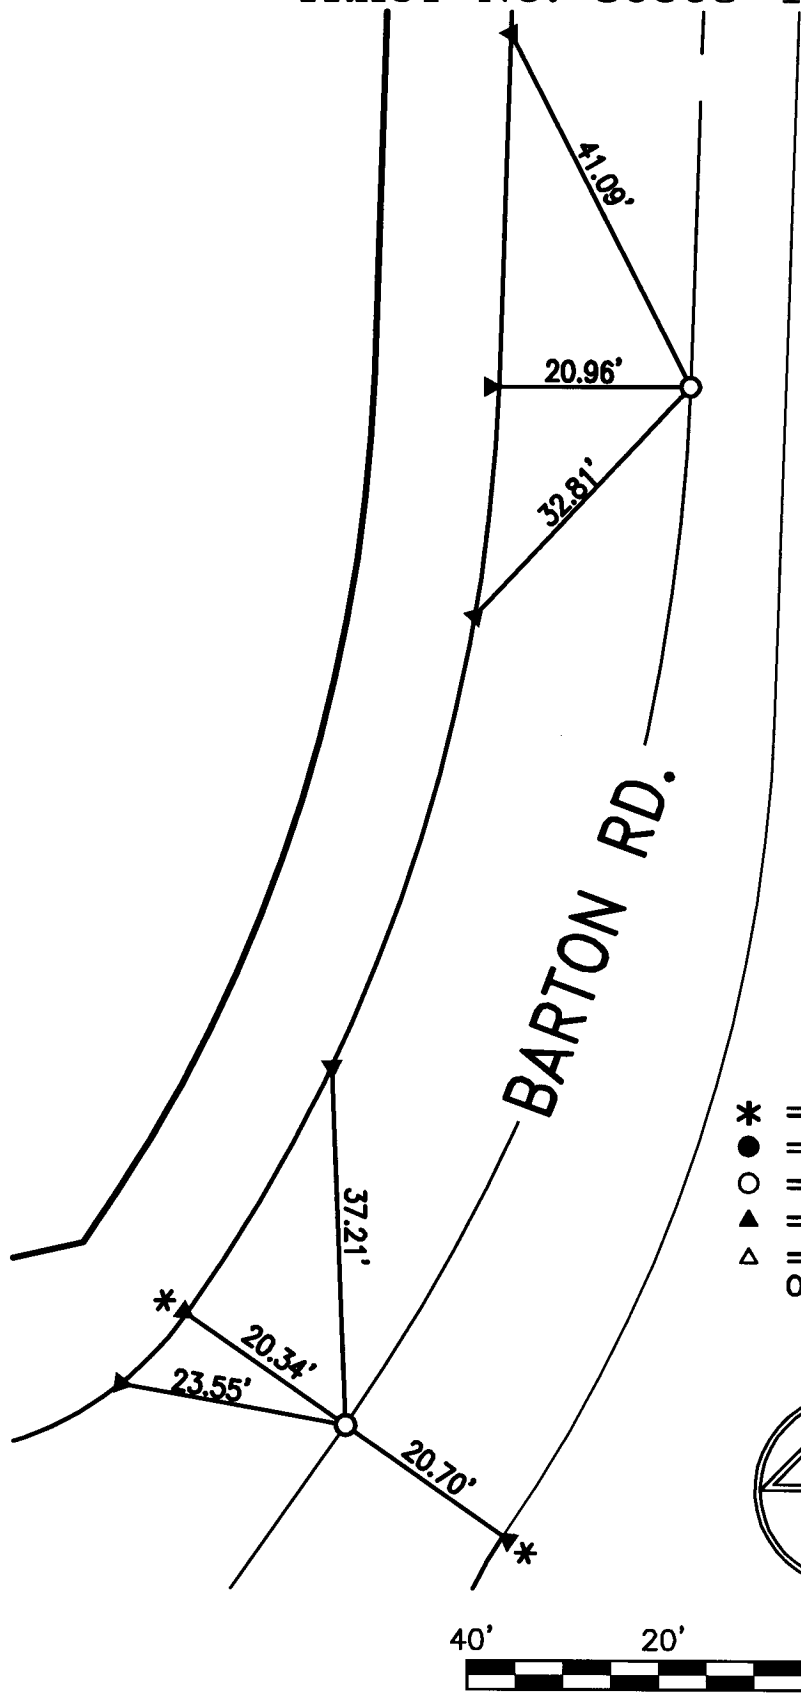

- * = INDICATES TRANSIT TIE
- = FOUND MONUMENT
- = SET 1" I.P. TAGGED 21740
- ▲ = SET "RAMSET" NAIL
- △ = SET NAIL & TAG RCE 21740 ON T.C. & LOT LINE PROJECTED



SCALE: 1"=20'
 DATE: 1/2006
 DR. BY:
 W.O.: 1842
 F.B.:

OFFICIAL TIE PLAT
 CITY OF RIVERSIDE

PREPARED BY:  **GABEL, COOK & ASSOCIATES**
 CIVIL ENGINEERS LAND SURVEYORS
 LAND PLANNERS
 125 West La Cadena Drive, Suite A, Riverside, CA 92501
 Telephone (951) 788-8002 Facsimile (951) 788-5184

SHEET
 4
 OF 5 SHEETS
 FILE NO.: 1842