

STREET: MARTHA WAY

CROSS-STREET: EVEREST AVENUE

LOT 6

LOT 5

LOT 4

LOT 3

LOT 2

LOT 1


MARTHA WAY

EVEREST AVENUE



SURVEY NOTES

- SET SPIKE & WASHER (FLUSH), TAGGED R.C.E. 12502
  - △ SET 1" I.P. ON A/C (FLUSH), TAGGED R.C.E. 12502
  - SET LD. & TK. ON T/C
- ALL TIES SET ARE NOT TANGENT-OVER ∅ UNLESS NOTED OTHERWISE.

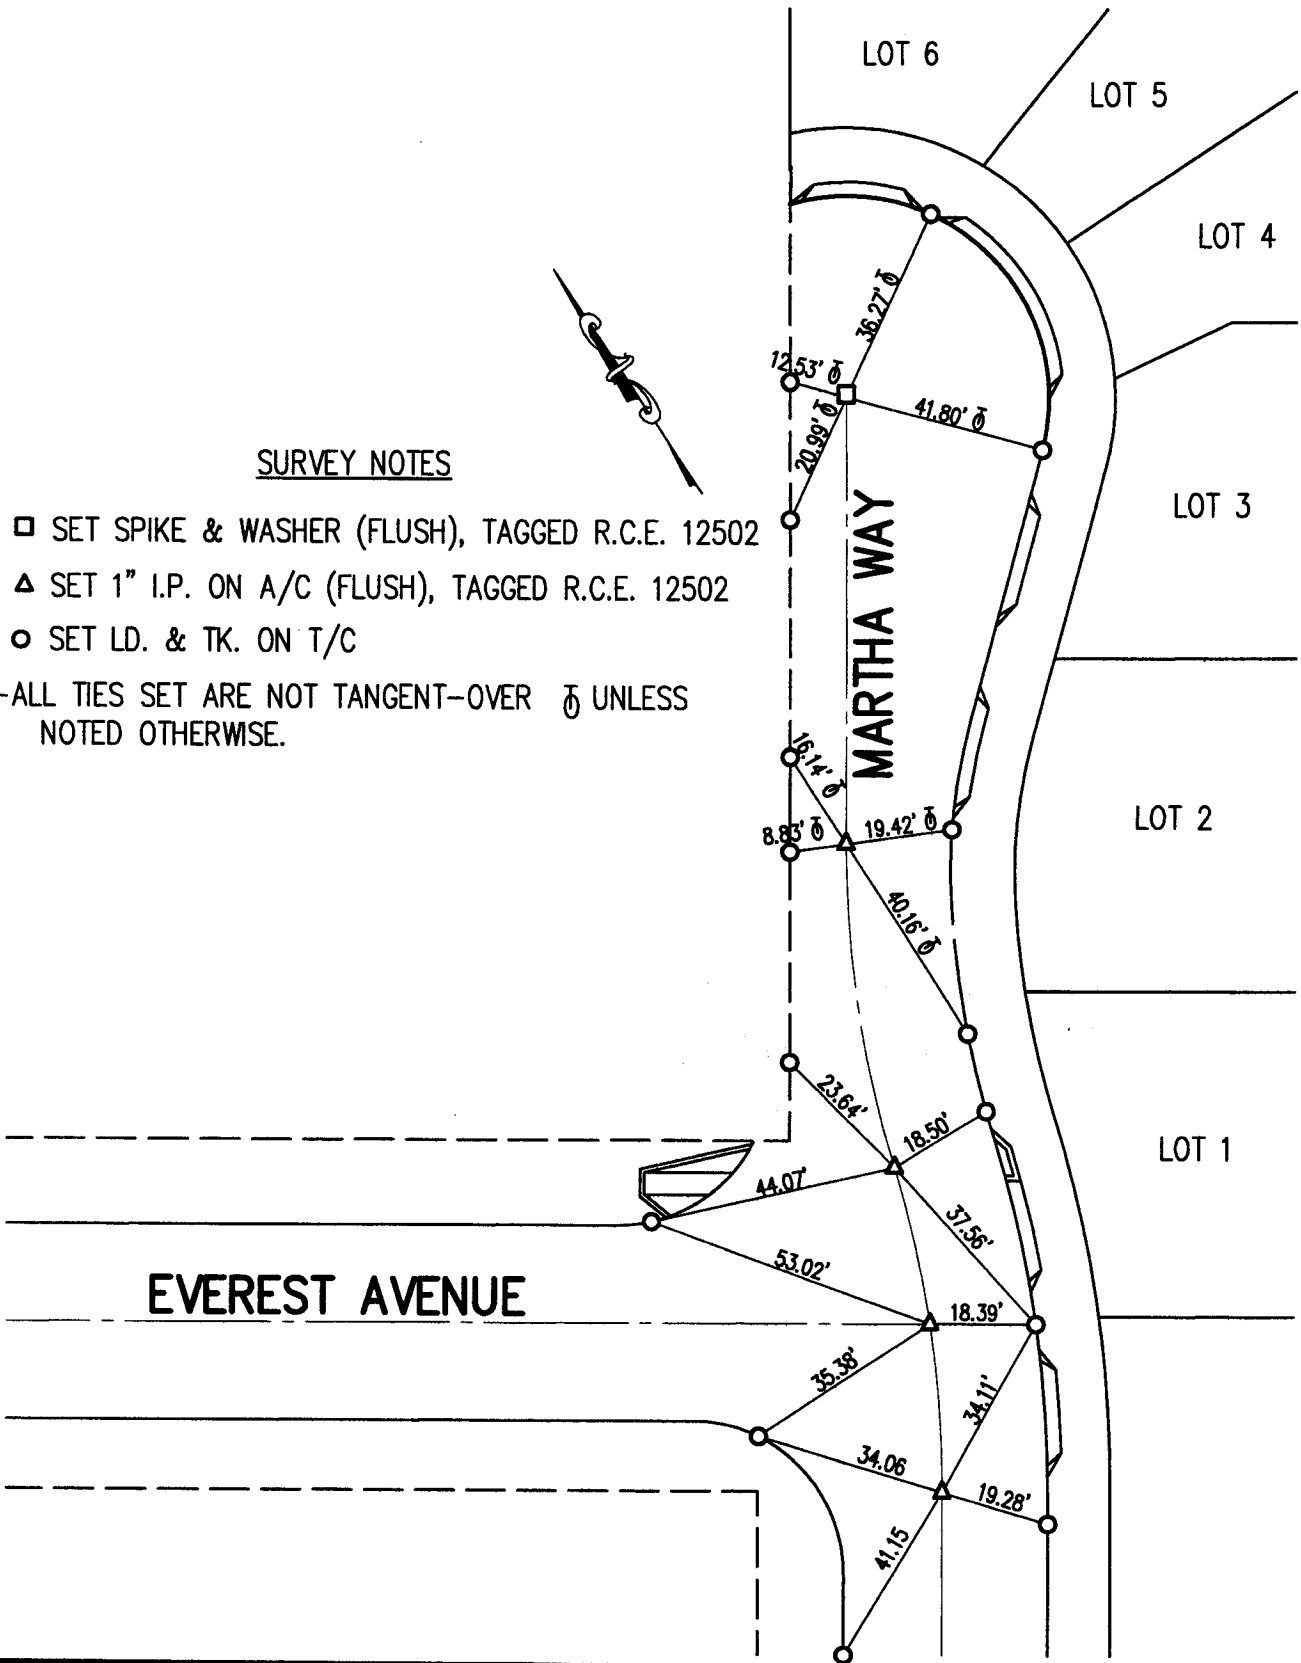

TIE PLAT

○ SET LD. & TK. ON T/C  
 △ SET 1" I.P. ON A/C (FLUSH)  
 SHEET: 1 OF 1  
 TRACT: 32268  
 SCALE: NTS  
 DATE: 1/25/2006



CIVIL ENGINEERING  
 LAND PLANNING  
 LAND SURVEYING

EMAIL: ANDREW@NGSITE.COM

**G & G ENGINEERING, INC.**

1855 W. KATELLA AVE., STE 225  
 ORANGE, CA 92867

TEL: (714) 997-0640  
 FAX: (714) 997-0670