

11980.TIF

Street:

WELLESLEY WAY

X-Street:

VASSAR DRIVE


OFFICIAL USE ONLY

FD NOTHING @ SURFACE

FD. NOTHING @ SURFACE

VASSAR DRIVE

WELLESLEY WAY

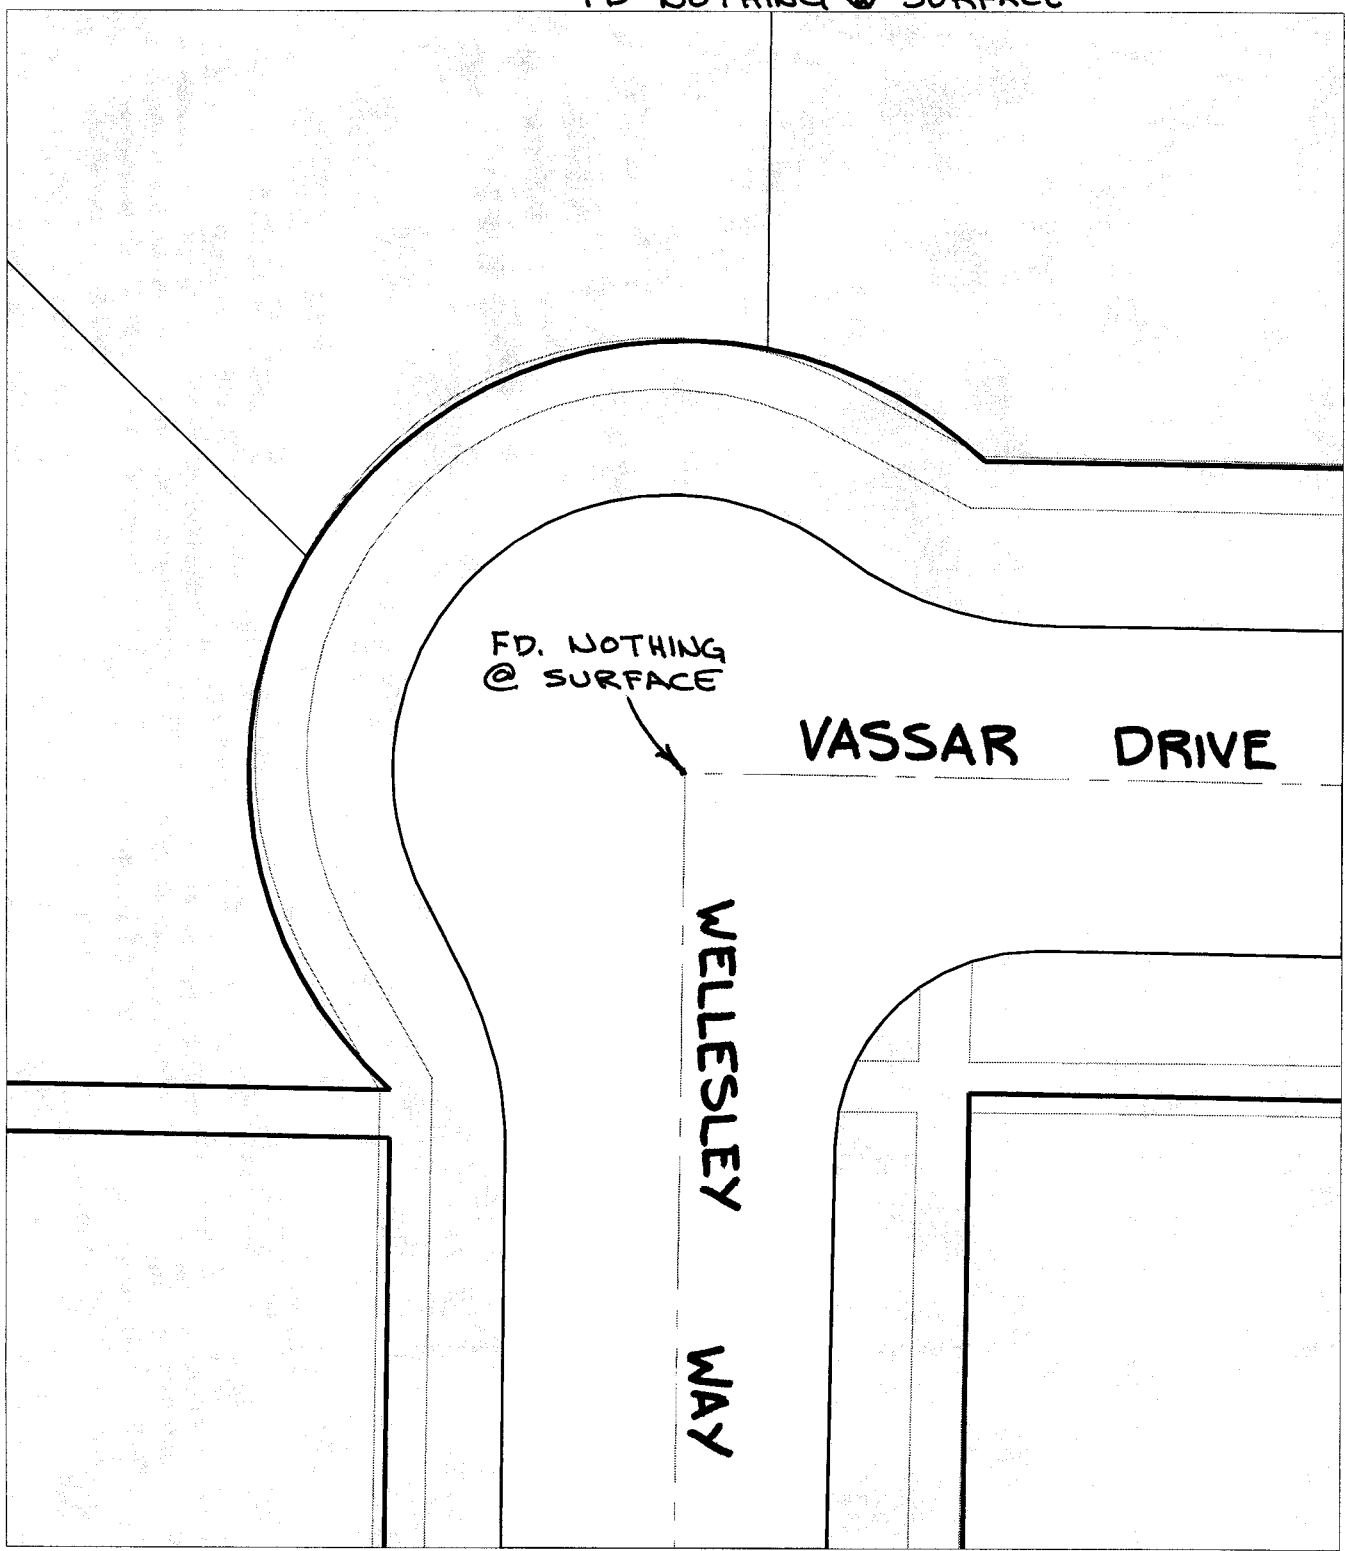

- ✕ FD. Ramset Nail on T/C    ● FD. LD. & TK. on T/C    P.K. and City Engineer tag to be set @ surface after street construction is complete. (if possible)
- FD. "C" Nail on T/C    ○ Set LD. & TK. on T/C

Scale: 1" = 20'

Date: 01/30/06

Drawn by: scurtis

F.B.:

TR-Sec: T2SR5W-25

## OFFICIAL TIE PLAT

### CITY OF RIVERSIDE



*These ties are for the purpose of perpetuating the found monumentation. No claim is made as to the relationship of the points or lines shown hereon to true boundary locations.*

Sheet 1 of 1

Cadme MB: 41-5