


11989.TIF

Street:

SHADY GROVE DRIVE

X-Street: PRC W. OF MARICOPA  
OFFICIAL USE ONLY

FD NOTHING @ SURFACE

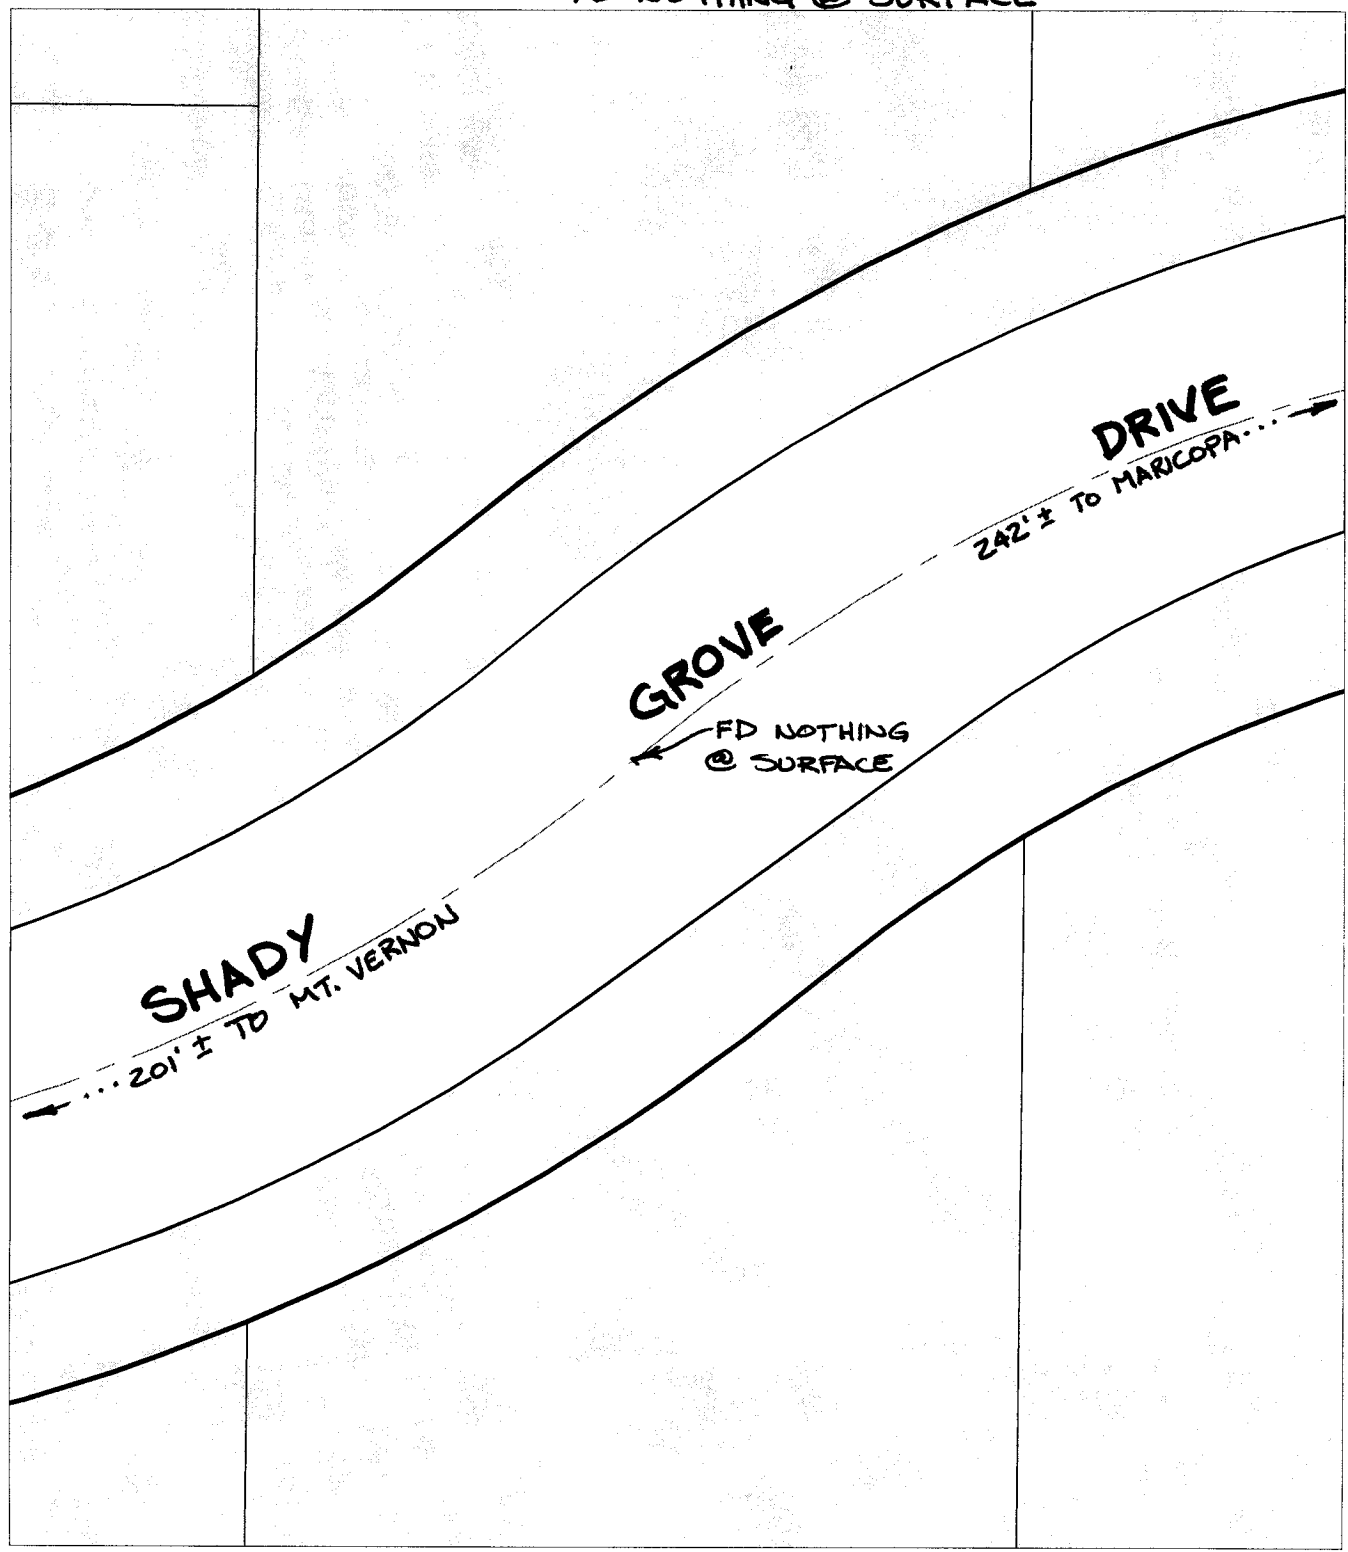


- ✕ FD. Ramset Nail on T/C      ● FD. LD. & TK. on T/C      P.K. and City Engineer tag to be set @ surface after street construction is complete. (If possible)
- FD. "C" Nail on T/C      ○ Set LD. & TK. on T/C

Scale: 1" = 20'  
 Date: 01/30/06  
 Drawn by: scurtis  
 F.B.:  
 TR-Sec: T2SR4W-21

**OFFICIAL TIE PLAT**  
**CITY OF RIVERSIDE**

*These ties are for the purpose of perpetuating the found monumentation. No claim is made as to the relationship of the points or lines shown hereon to true boundary locations.*



Sheet 1 of 1  
 Cadme MB: 27-8