


12/14 TIF

CARRICK ST

3 Feet ct.

CARRICK ST.

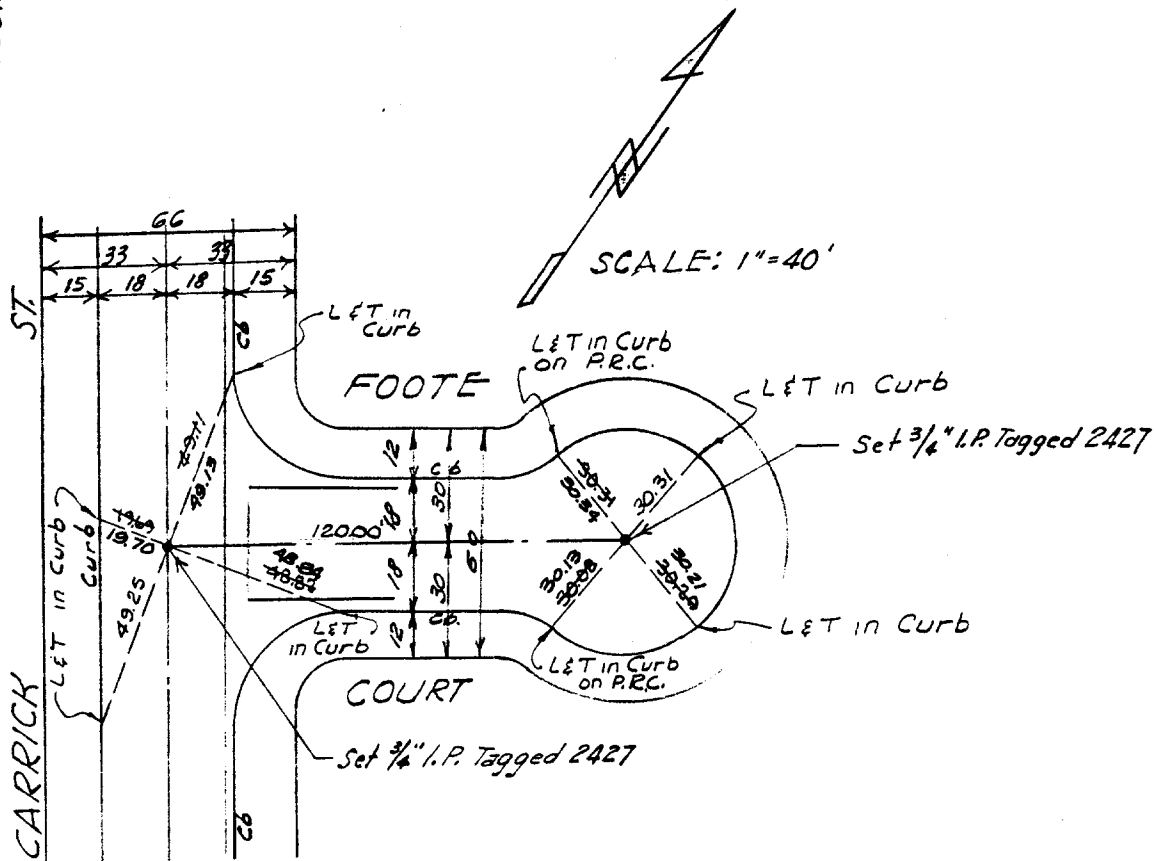

SCALE: 1"=40'

Street: CARRICK ST

OFFICIAL USE ONLY

X-Street: FOOTE

TRACT N<sup>o</sup> 3181

Centerline Tie Notes

CITY OF RIVERSIDE, CALIF.

FIELD CHECKED  
6-68 J.W.S.

- ✕ FD. Ramset Nail on T/C
- FD. "C" Nail on T/C

- FD. LD. & TK. on T/C
- Set LD. & TK. on T/C

Scale:  
Date:  
Drawn by:  
W.O.:  
F.B.:

## OFFICIAL TIE PLAT

### CITY OF RIVERSIDE

*These ties are for the purpose of perpetuating the found monumentation. No claim is made as to the relationship of the points or lines shown hereon to true boundary locations.*

Sheet **8** of **8**  
File No.: