


1215, TIE

KLOIBER

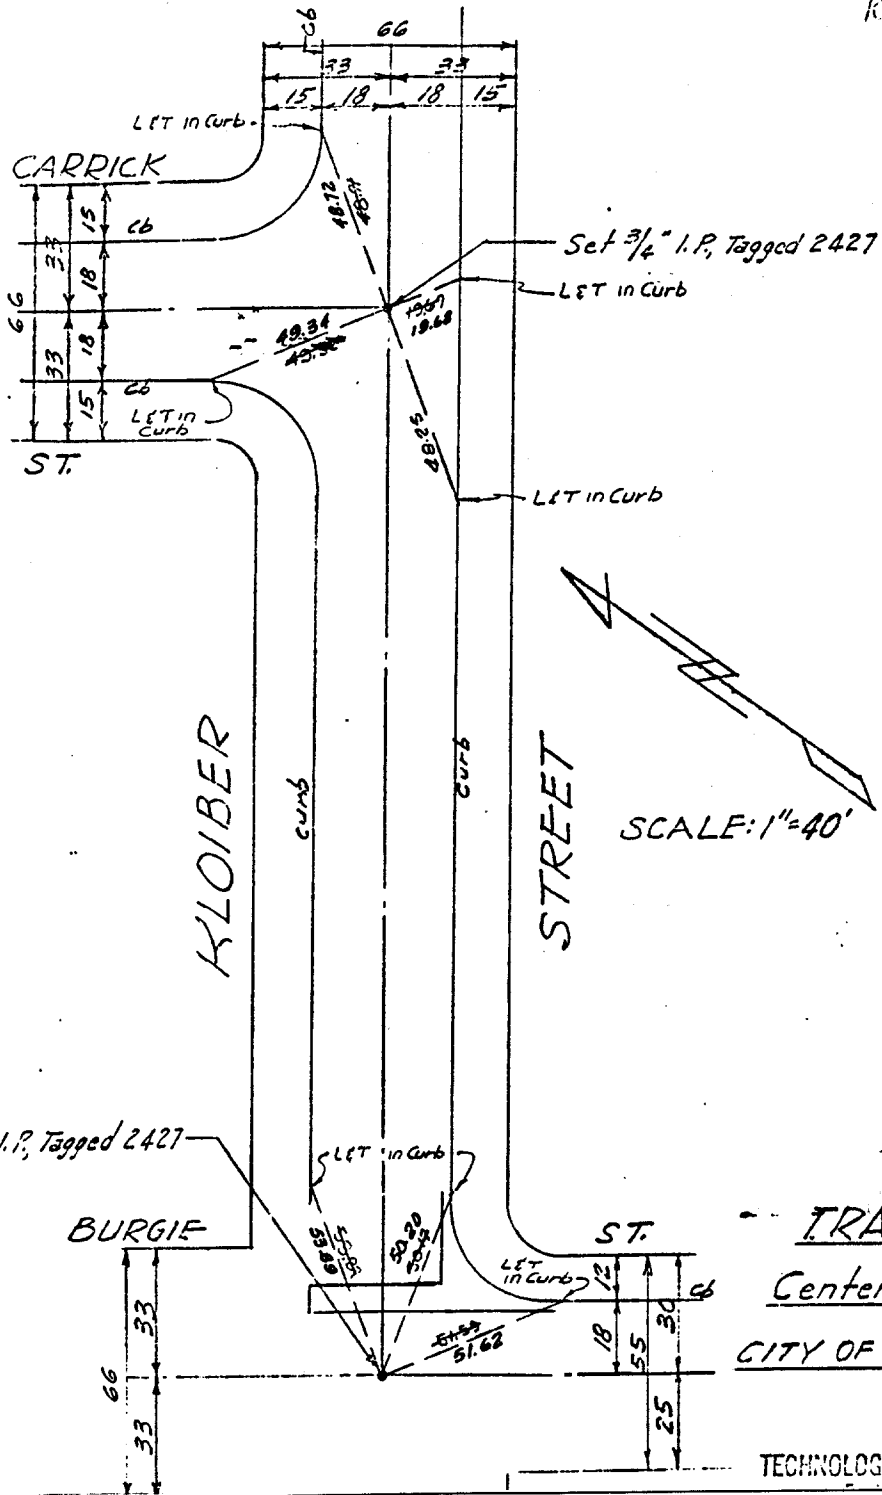

Set 3/4" I.P., Tagged 2427

Set 3/4" I.P., Tagged 2427

© KLOIBER ST

TRACT NO 3181

Centerline Tie Notes

CITY OF RIVERSIDE CALIF.

TECHNOLOGICAL ENGINEERING CORP.

- ✕ FD. Ramset Nail on T/C
- FD. "C" Nail on T/C

- FD. LD. & TK. on T/C
- Set LD. & TK. on T/C

Street: CARRICK

OFFICIAL USE ONLY

X-Street: KLOIBER

Scale:
Date:
Drawn by:
W.O.:
F.B.:

OFFICIAL TIE PLAT

CITY OF RIVERSIDE

These ties are for the purpose of perpetuating the found monumentation. No claim is made as to the relationship of the points or lines shown hereon to true boundary locations.

Sheet 1 of 1
File No.: