

Street:

CARY ST


X-Street:

LINCOLN

OFFICIAL USE ONLY

FB D-3/47  
①

1220 TIF

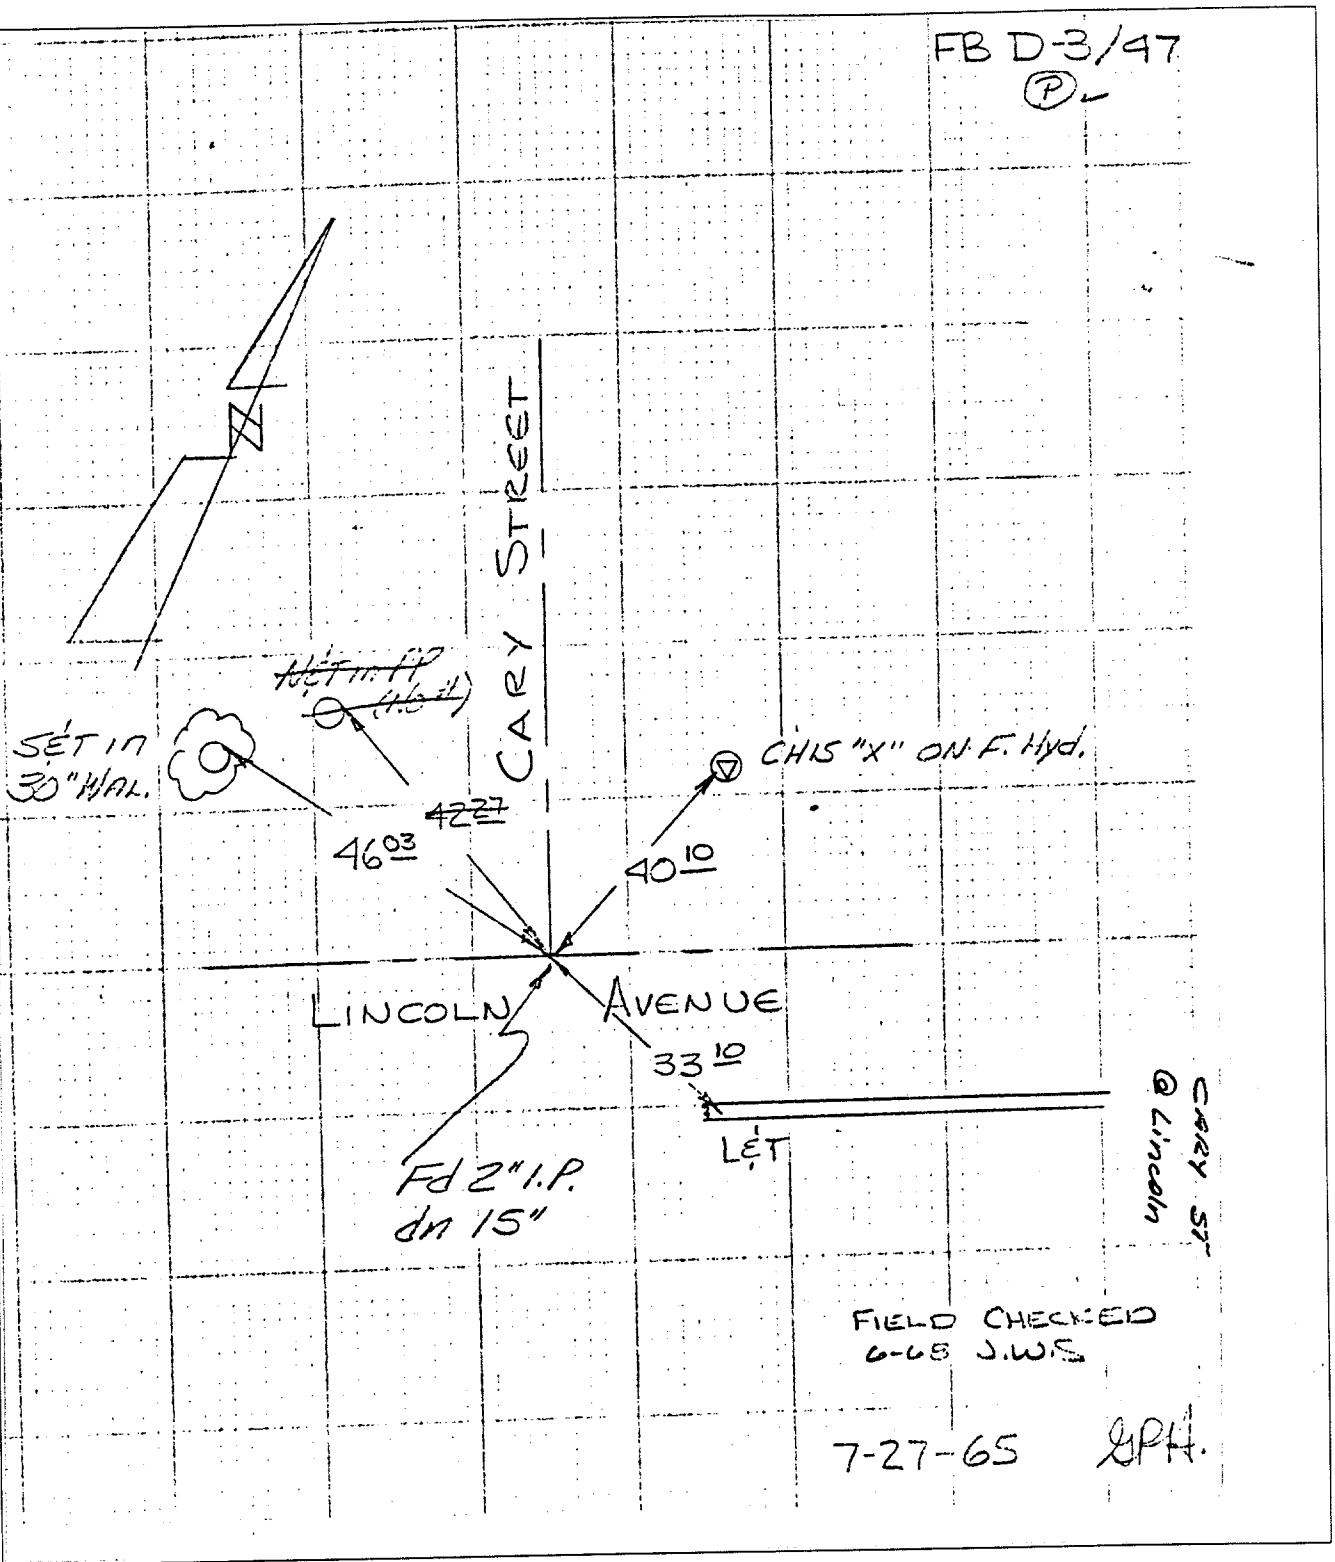

✕ FD. Ramset Nail on T/C  
 ■ FD. "C" Nail on T/C

● FD. LD. & TK. on T/C  
 ○ Set LD. & TK. on T/C

# OFFICIAL TIE PLAT

## CITY OF RIVERSIDE

*These ties are for the purpose of perpetuating the found monumentation. No claim is made as to the relationship of the points or lines shown hereon to true boundary locations.*

Scale:

Date:

Drawn by:

W.O.:

F.B.:

Sheet 1 of 1

File No.:

FIELD CHECKED  
6-65 J.W.S.

7-27-65

GPH.

CARY ST  
@ Lincoln