

Street: **CASCABEL WAY**


X-Street: **COPLEY**

OFFICIAL USE ONLY

TRACT 1/2 4278

Joe Aguilera R. Diaz G. Beeler 1022 157

1-18-73 71-22

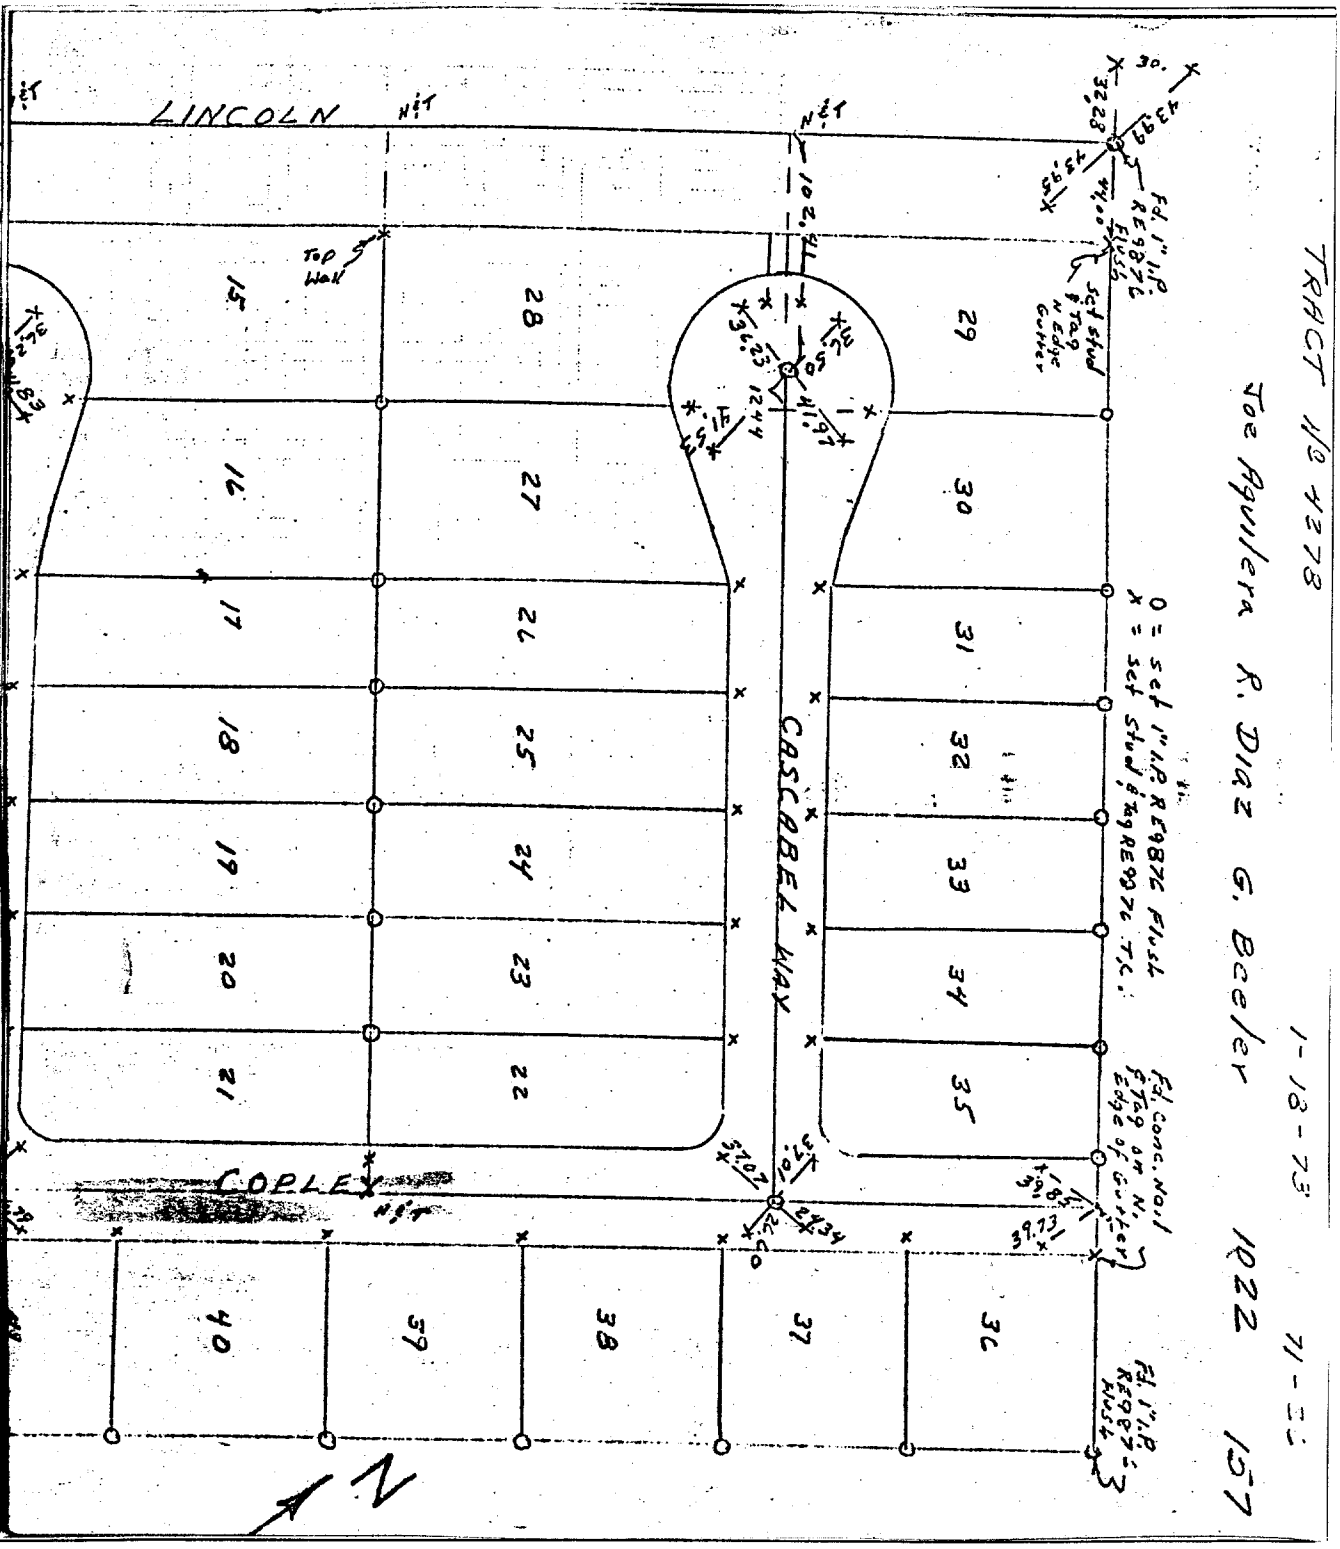

- ✕ FD. Ramset Nail on T/C
- FD. LD. & TK. on T/C
- FD. "C" Nail on T/C
- Set LD. & TK. on T/C

Scale:
 Date:
 Drawn by:
 W.O.:
 F.B.: 1022

OFFICIAL TIE PLAT
CITY OF RIVERSIDE

These ties are for the purpose of perpetuating the found monumentation. No claim is made as to the relationship of the points or lines shown hereon to true boundary locations.

TRACT 4278
 Sheet 1 of 1
 File No.:

FILE 9221