


# SWING TIES

**NOTE:**

⊙ FD NOTHING SET PK & CITY TAG PER. TR 21754 SWING TIES AFTER ROAD CONST.

**HISTORICAL DATA**

TR 21754 ST. TIES  
MB 178 / 50-53

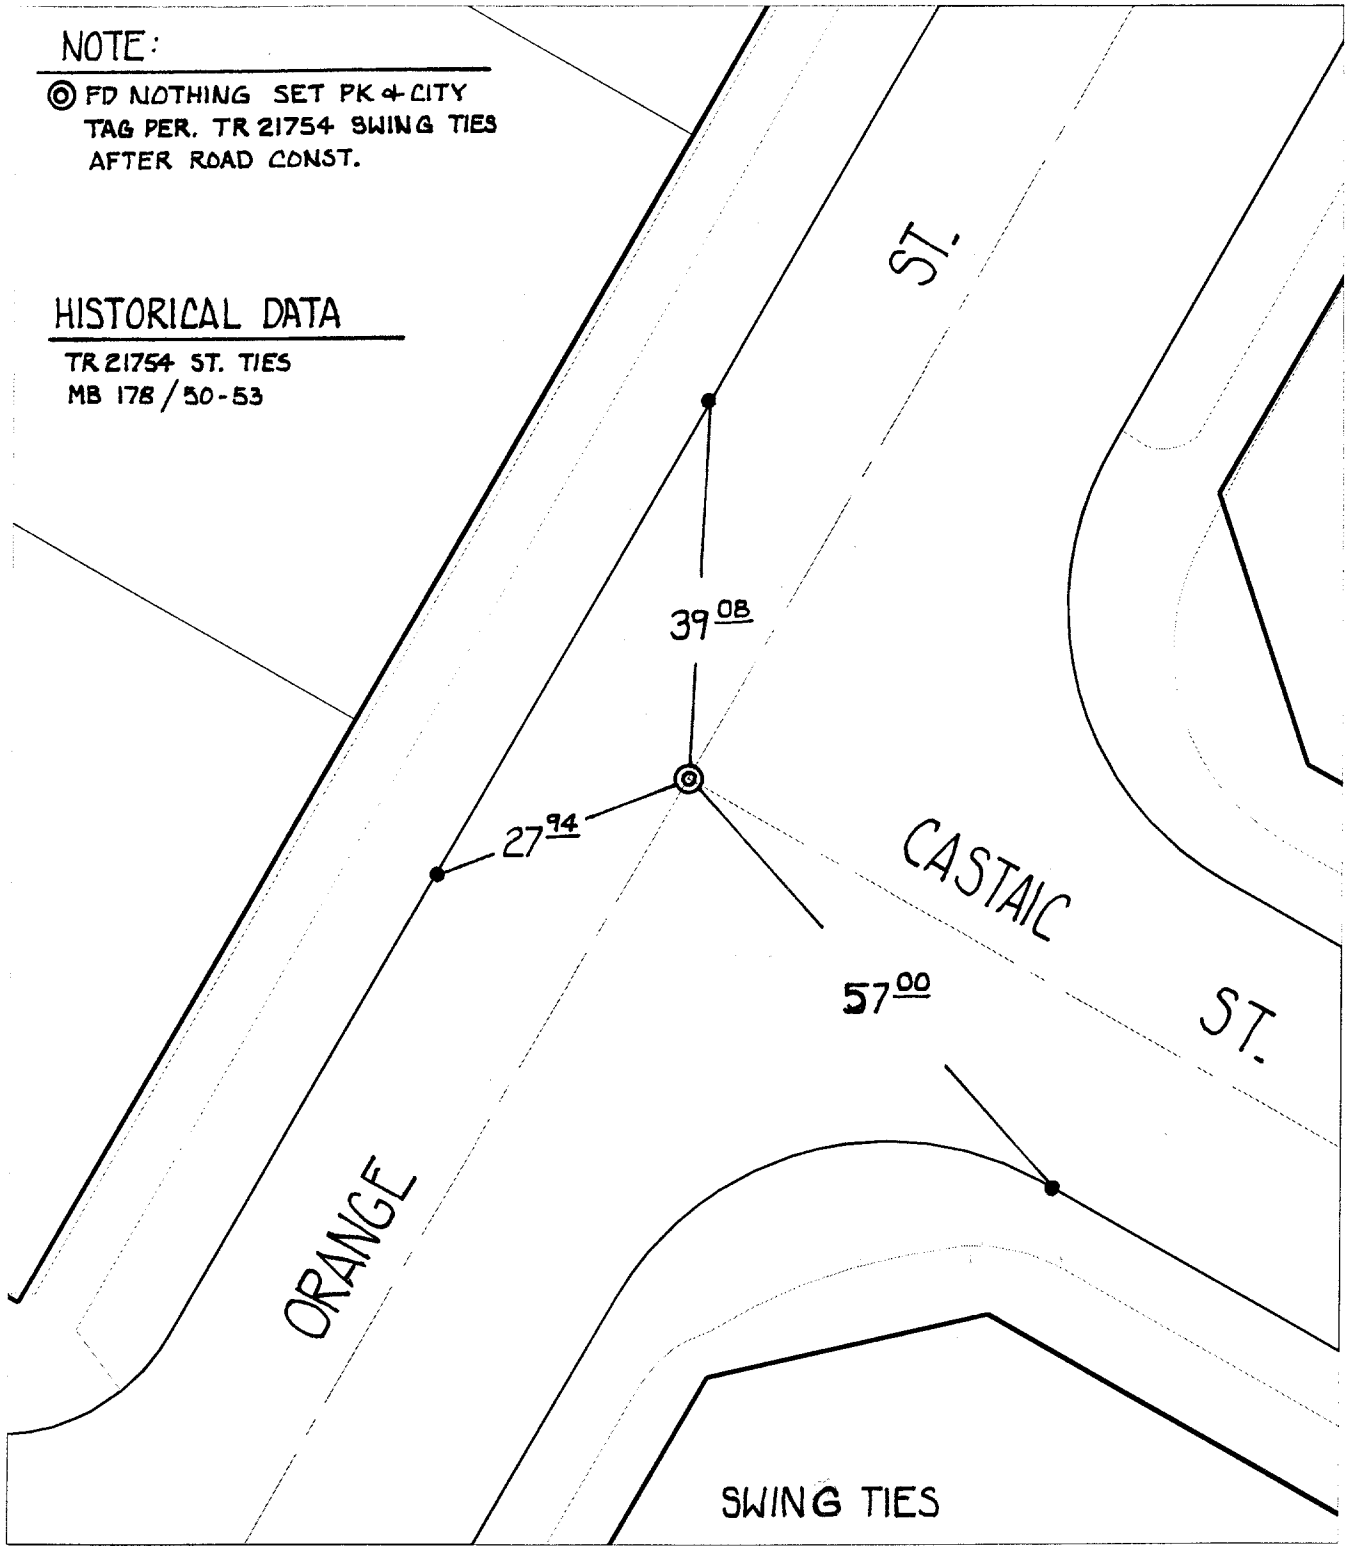

× FD. Ramset Nail on T/C  
■ FD. "C" Nail on T/C

● FD. LD. & TK. on T/C  
○ Set LD. & TK. on T/C

Street:

ORANGE ST.

X-Street:  
OFFICIAL USE ONLY

CASTAIC ST.

Scale: 1" = 20'

Date: 11/24/99

Drawn by: survey

W.O.:

F.B.:

## OFFICIAL TIE PLAT CITY OF RIVERSIDE

*These ties are for the purpose of perpetuating the found monumentation. No claim is made as to the relationship of the points or lines shown hereon to true boundary locations.*



Sheet 1 of 1

File No.:

1236.TIF