

Street: CASTLEMAN ST.

OFFICIAL USE ONLY


X-Street: HAYES ST.

1239. T.I.F

CASTLEMAN ST.

TRANSIT TIES

TIES MADE
12/10/63
TIE SHEET MADE
4/8/65
FB.V - 56

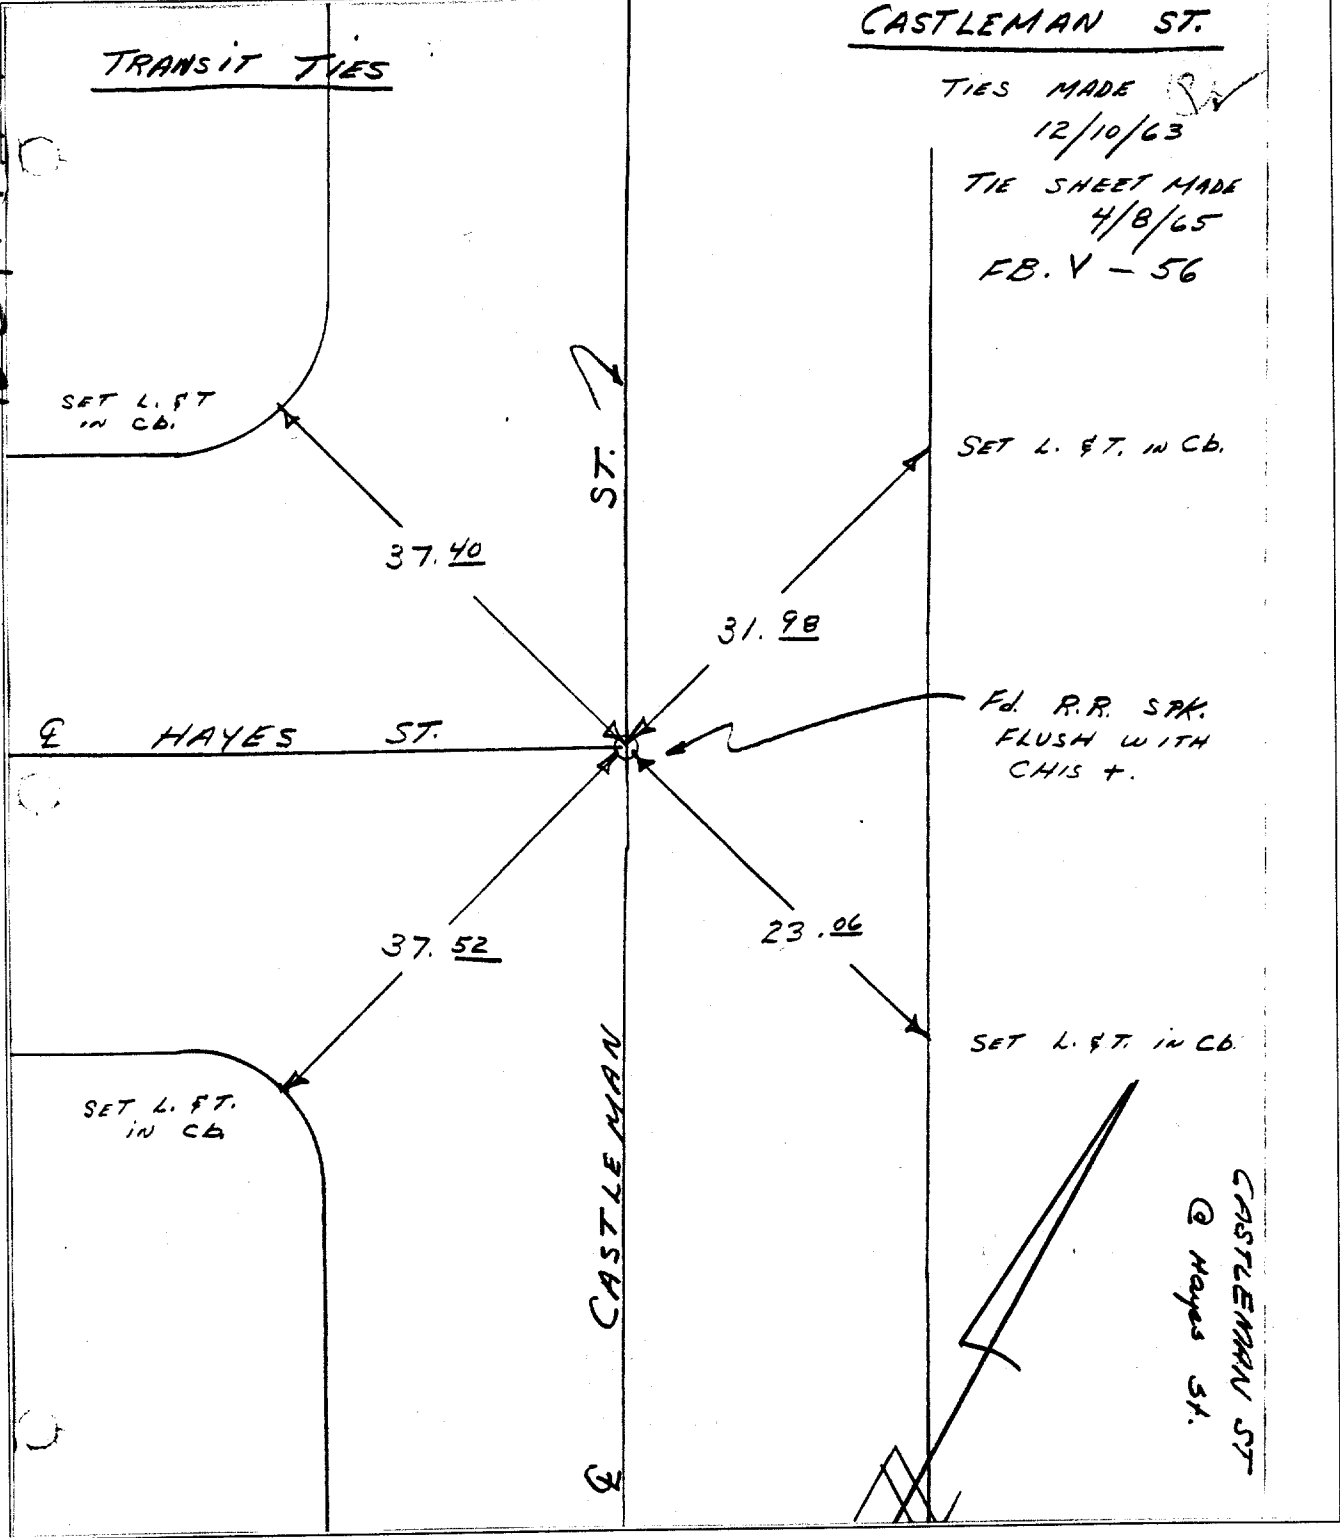

- ✗ FD. Ramset Nail on T/C
- FD. "C" Nail on T/C

- FD. LD. & TK. on T/C
- Set LD. & TK. on T/C

Scale:
Date:
Drawn by:
W.O.:
F.B.:

OFFICIAL TIE PLAT

CITY OF RIVERSIDE

These ties are for the purpose of perpetuating the found monumentation. No claim is made as to the relationship of the points or lines shown hereon to true boundary locations.

Sheet 1 of 1
File No.: