

# TRANSIT & SWING TIES


1243.71E

1243.71E

Street: CATALINA DR.

OFFICIAL USE ONLY

X-Street BC, EC N'LY LAS TUNAS DR.

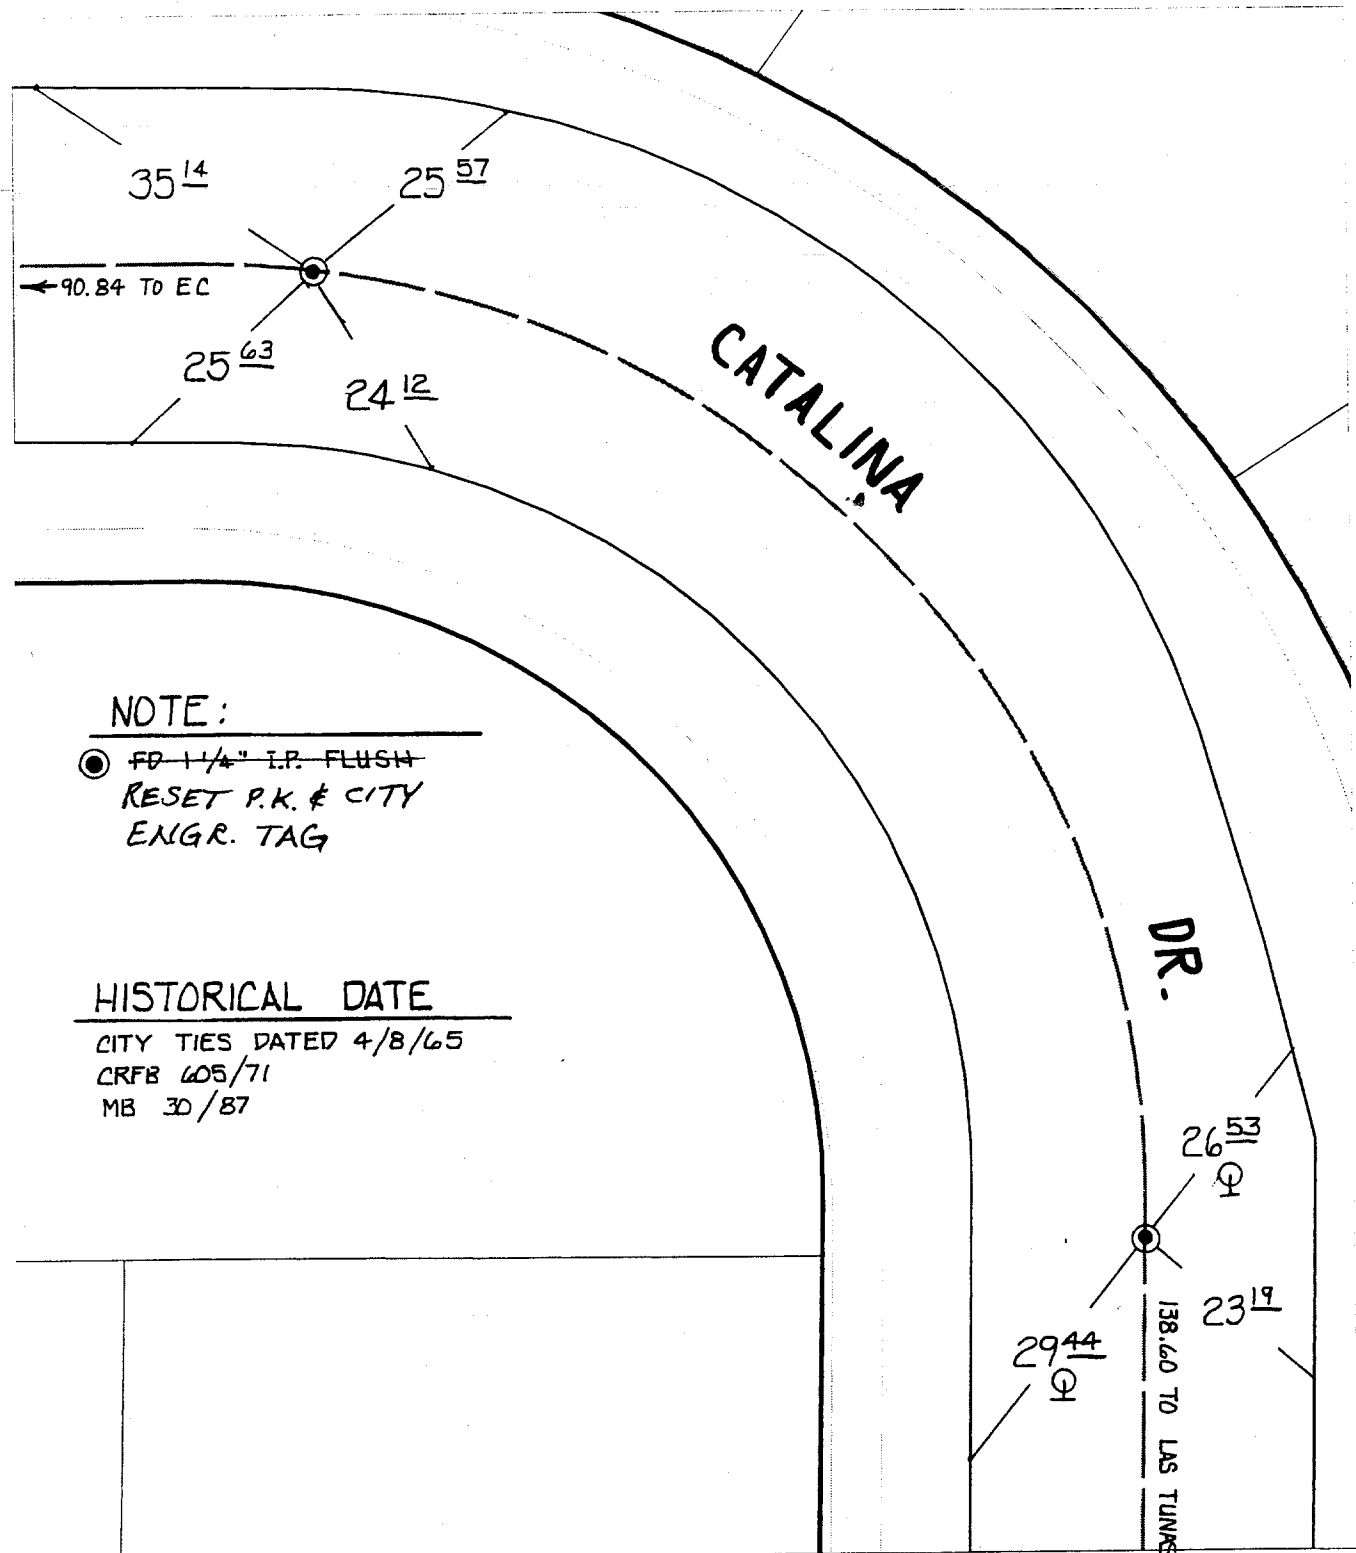

**NOTE:**

● ~~FD 1 1/4" I.P. FLUSH~~  
 RESET P.K. & CITY  
 ENGR. TAG

**HISTORICAL DATE**

CITY TIES DATED 4/8/65  
 CRFB 605/71  
 MB 30/87

- ✕ FD. Ramset Nail on T/C
- FD. LD. & TK. on T/C
- FD. "C" Nail on T/C
- Set LD. & TK. on T/C

Scale: 1" = 20'  
 Date: 11/23/99  
 Drawn by: SURVEY  
 W.O.:  
 F.B.:

## OFFICIAL TIE PLAT

### CITY OF RIVERSIDE

*These ties are for the purpose of perpetuating the found monumentation. No claim is made as to the relationship of the points or lines shown hereon to true boundary locations.*



Sheet 1 of 1  
 File No.: