


1255. T.F

TRACT NO. 23407

Street: Cedar Pine Ct.

OFFICIAL USE ONLY

X-Street: Culde Sac

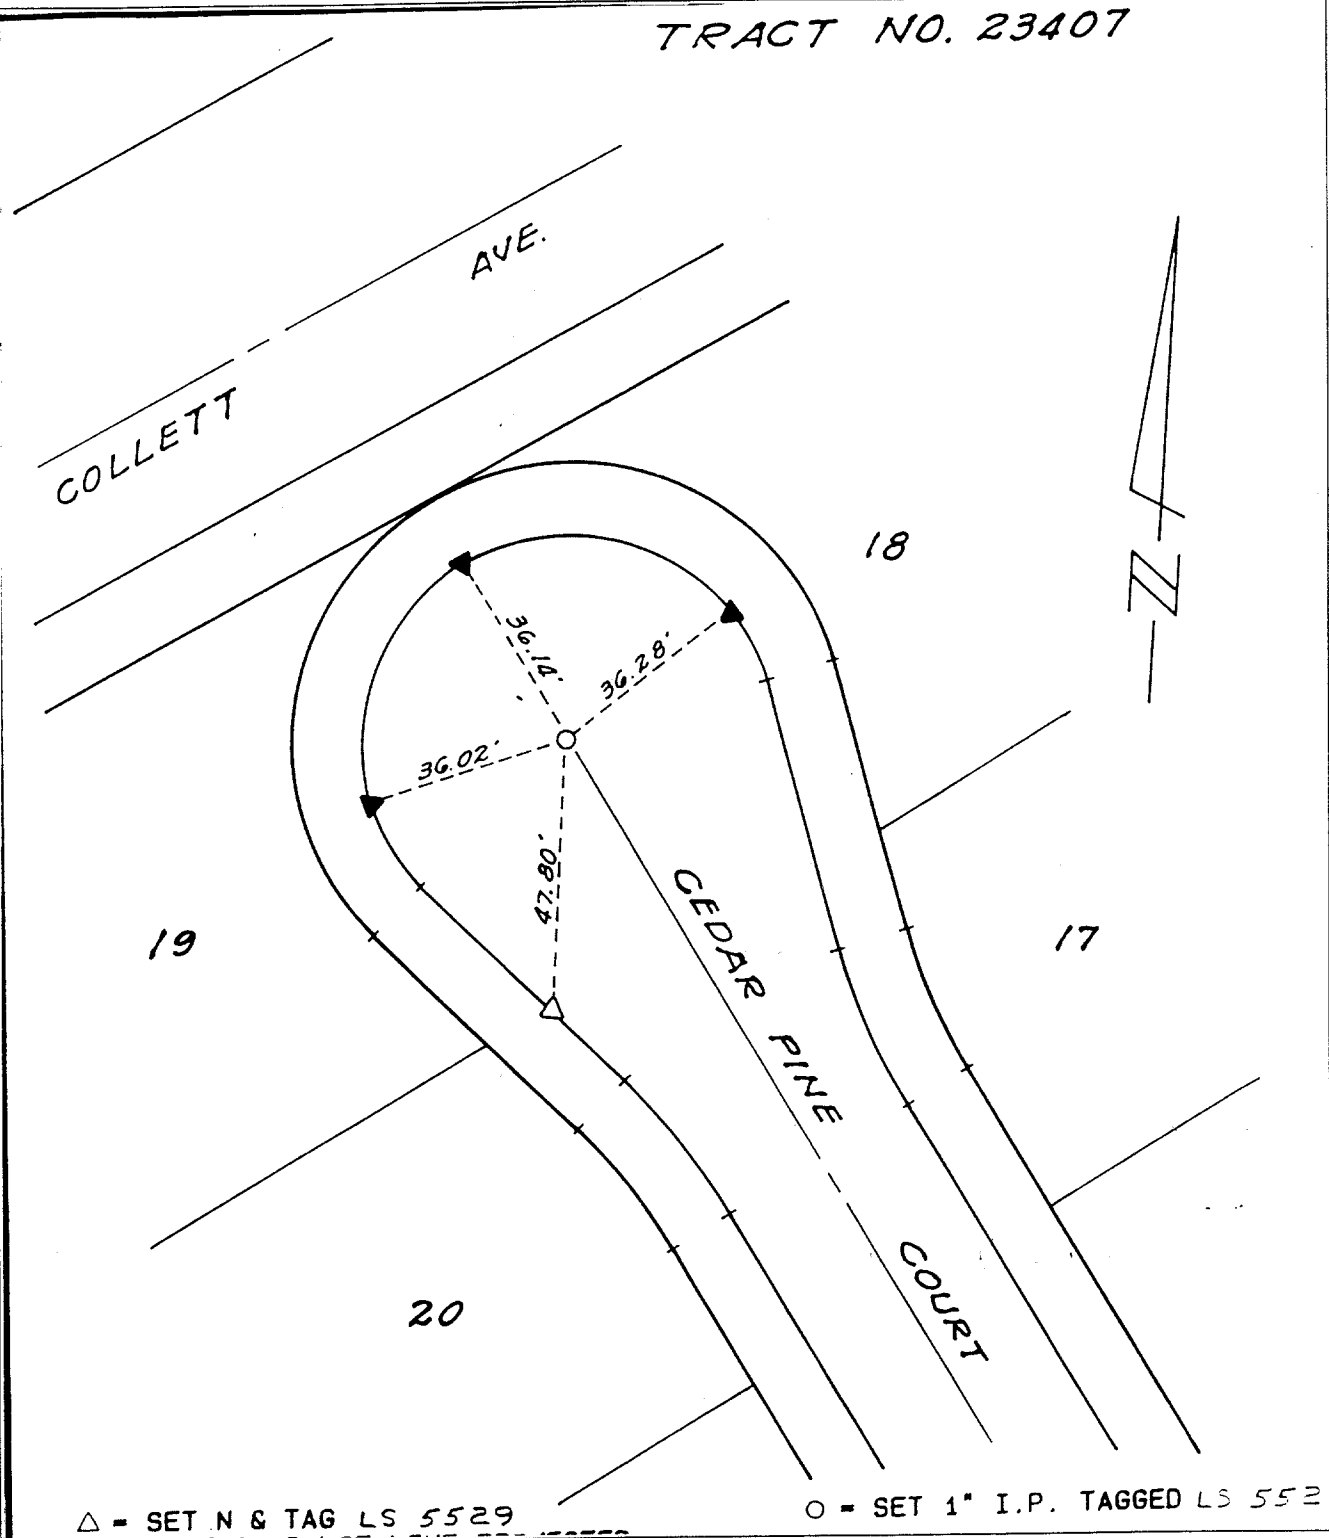

△ - SET N & TAG LS 5529

○ - SET 1" I.P. TAGGED LS 552

- × FD. Ramset Nail on T/C
- FD. "C" Nail on T/C

- FD. LD. & TK. on T/C
- Set LD. & TK. on T/C

## OFFICIAL TIE PLAT

### CITY OF RIVERSIDE

*These ties are for the purpose of perpetuating the found monumentation. No claim is made as to the relationship of the points or lines shown hereon to true boundary locations.*

Scale:  
Date:  
Drawn by:  
W.O.: 86-32  
F.B.: 1018

Sheet 4 of 4  
File No.: 3044.26