


FILE 2521

M.S. NOTES CALC'D BY: CALC'S CHECKED BY: MAP NO.: WEATHER:

- INDICATES SET NIP TAGGED 11842 FINISH.
- INDICATES SET SURE FIRE STUDS TAGGED 11842 IN TOP OF CURB FLUSH.
- ✕ INDICATES SET SURE FIRE STUD FOR TIG.

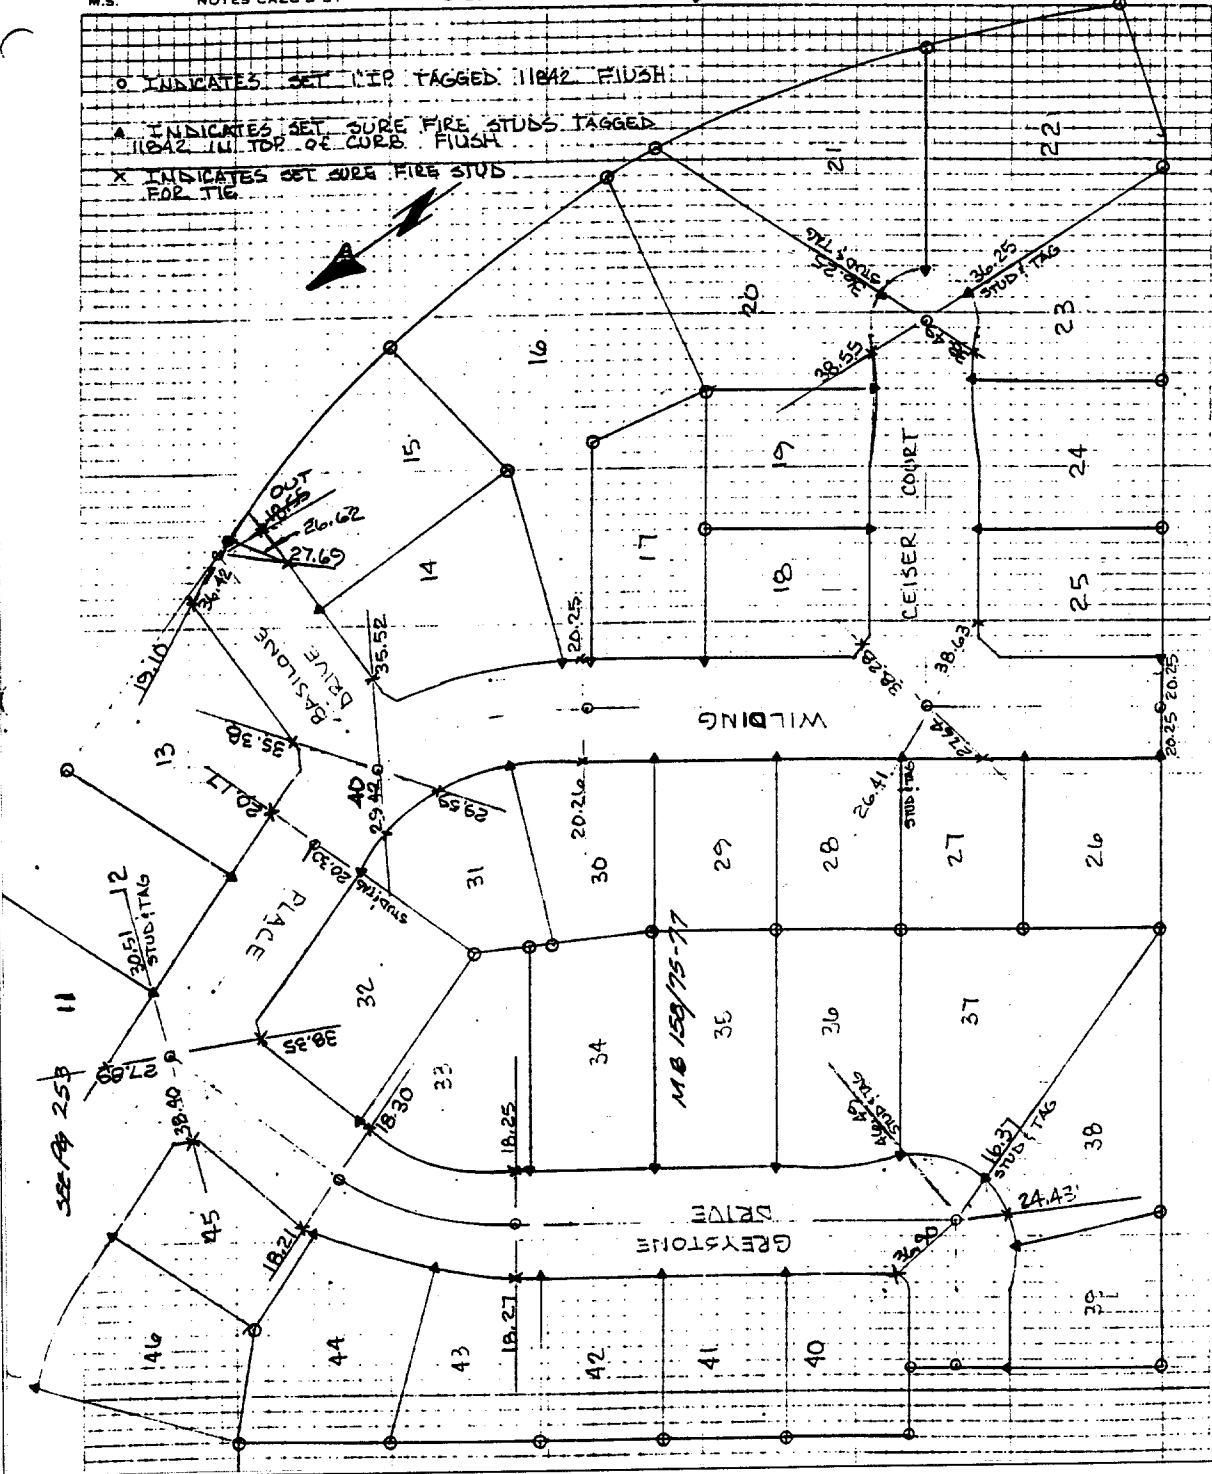

- ✕ FD. Ramset Nail on T/C
- FD. LD. & TK. on T/C
- FD. "C" Nail on T/C
- Set LD. & TK. on T/C

Street: CEISER CT

X-Street: WILDING PL.

OFFICIAL USE ONLY

Scale: _____
 Date: _____
 Drawn by: _____
 W.O.: _____
 F.B.: _____

OFFICIAL TIE PLAT

CITY OF RIVERSIDE

These ties are for the purpose of perpetuating the found monumentation. No claim is made as to the relationship of the points or lines shown hereon to true boundary locations.

Sheet 1 of 1
 File No.: _____